




1. Plan of the Western Cemetery at Giza showing the Senedjemib Complex. Surveyed, drawn and traced by A. Floroff and N. Melnikoff, redrawn by Peter Der Manuelian


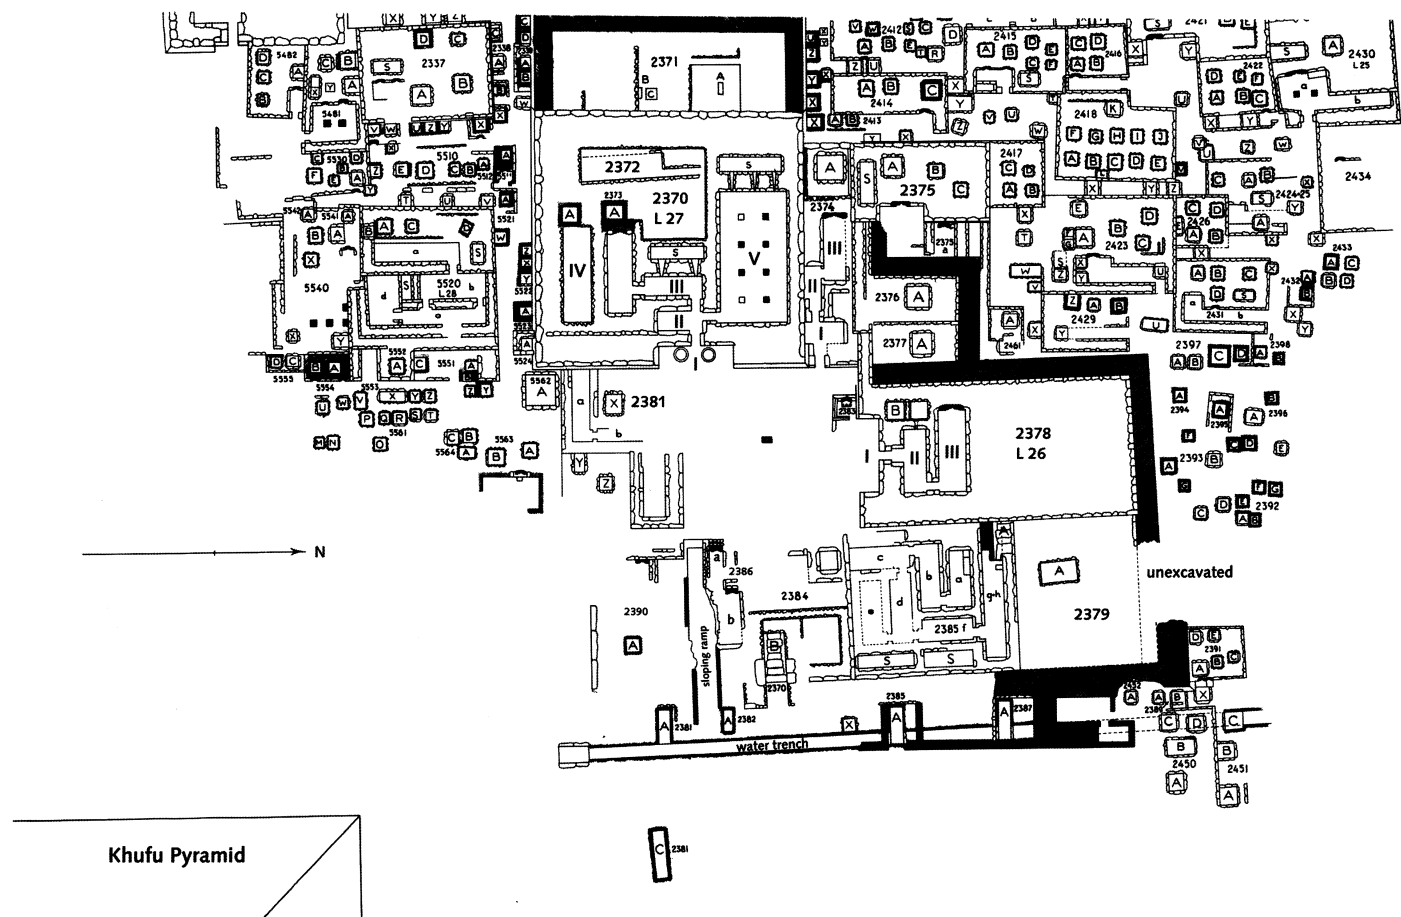



2. Plan of the Senedjemib Complex, detail from Plan of the Cemetery en Echelon, north part. Surveyed and drawn by A. Floroff; traced by N. Melnikoff

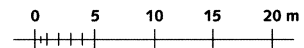

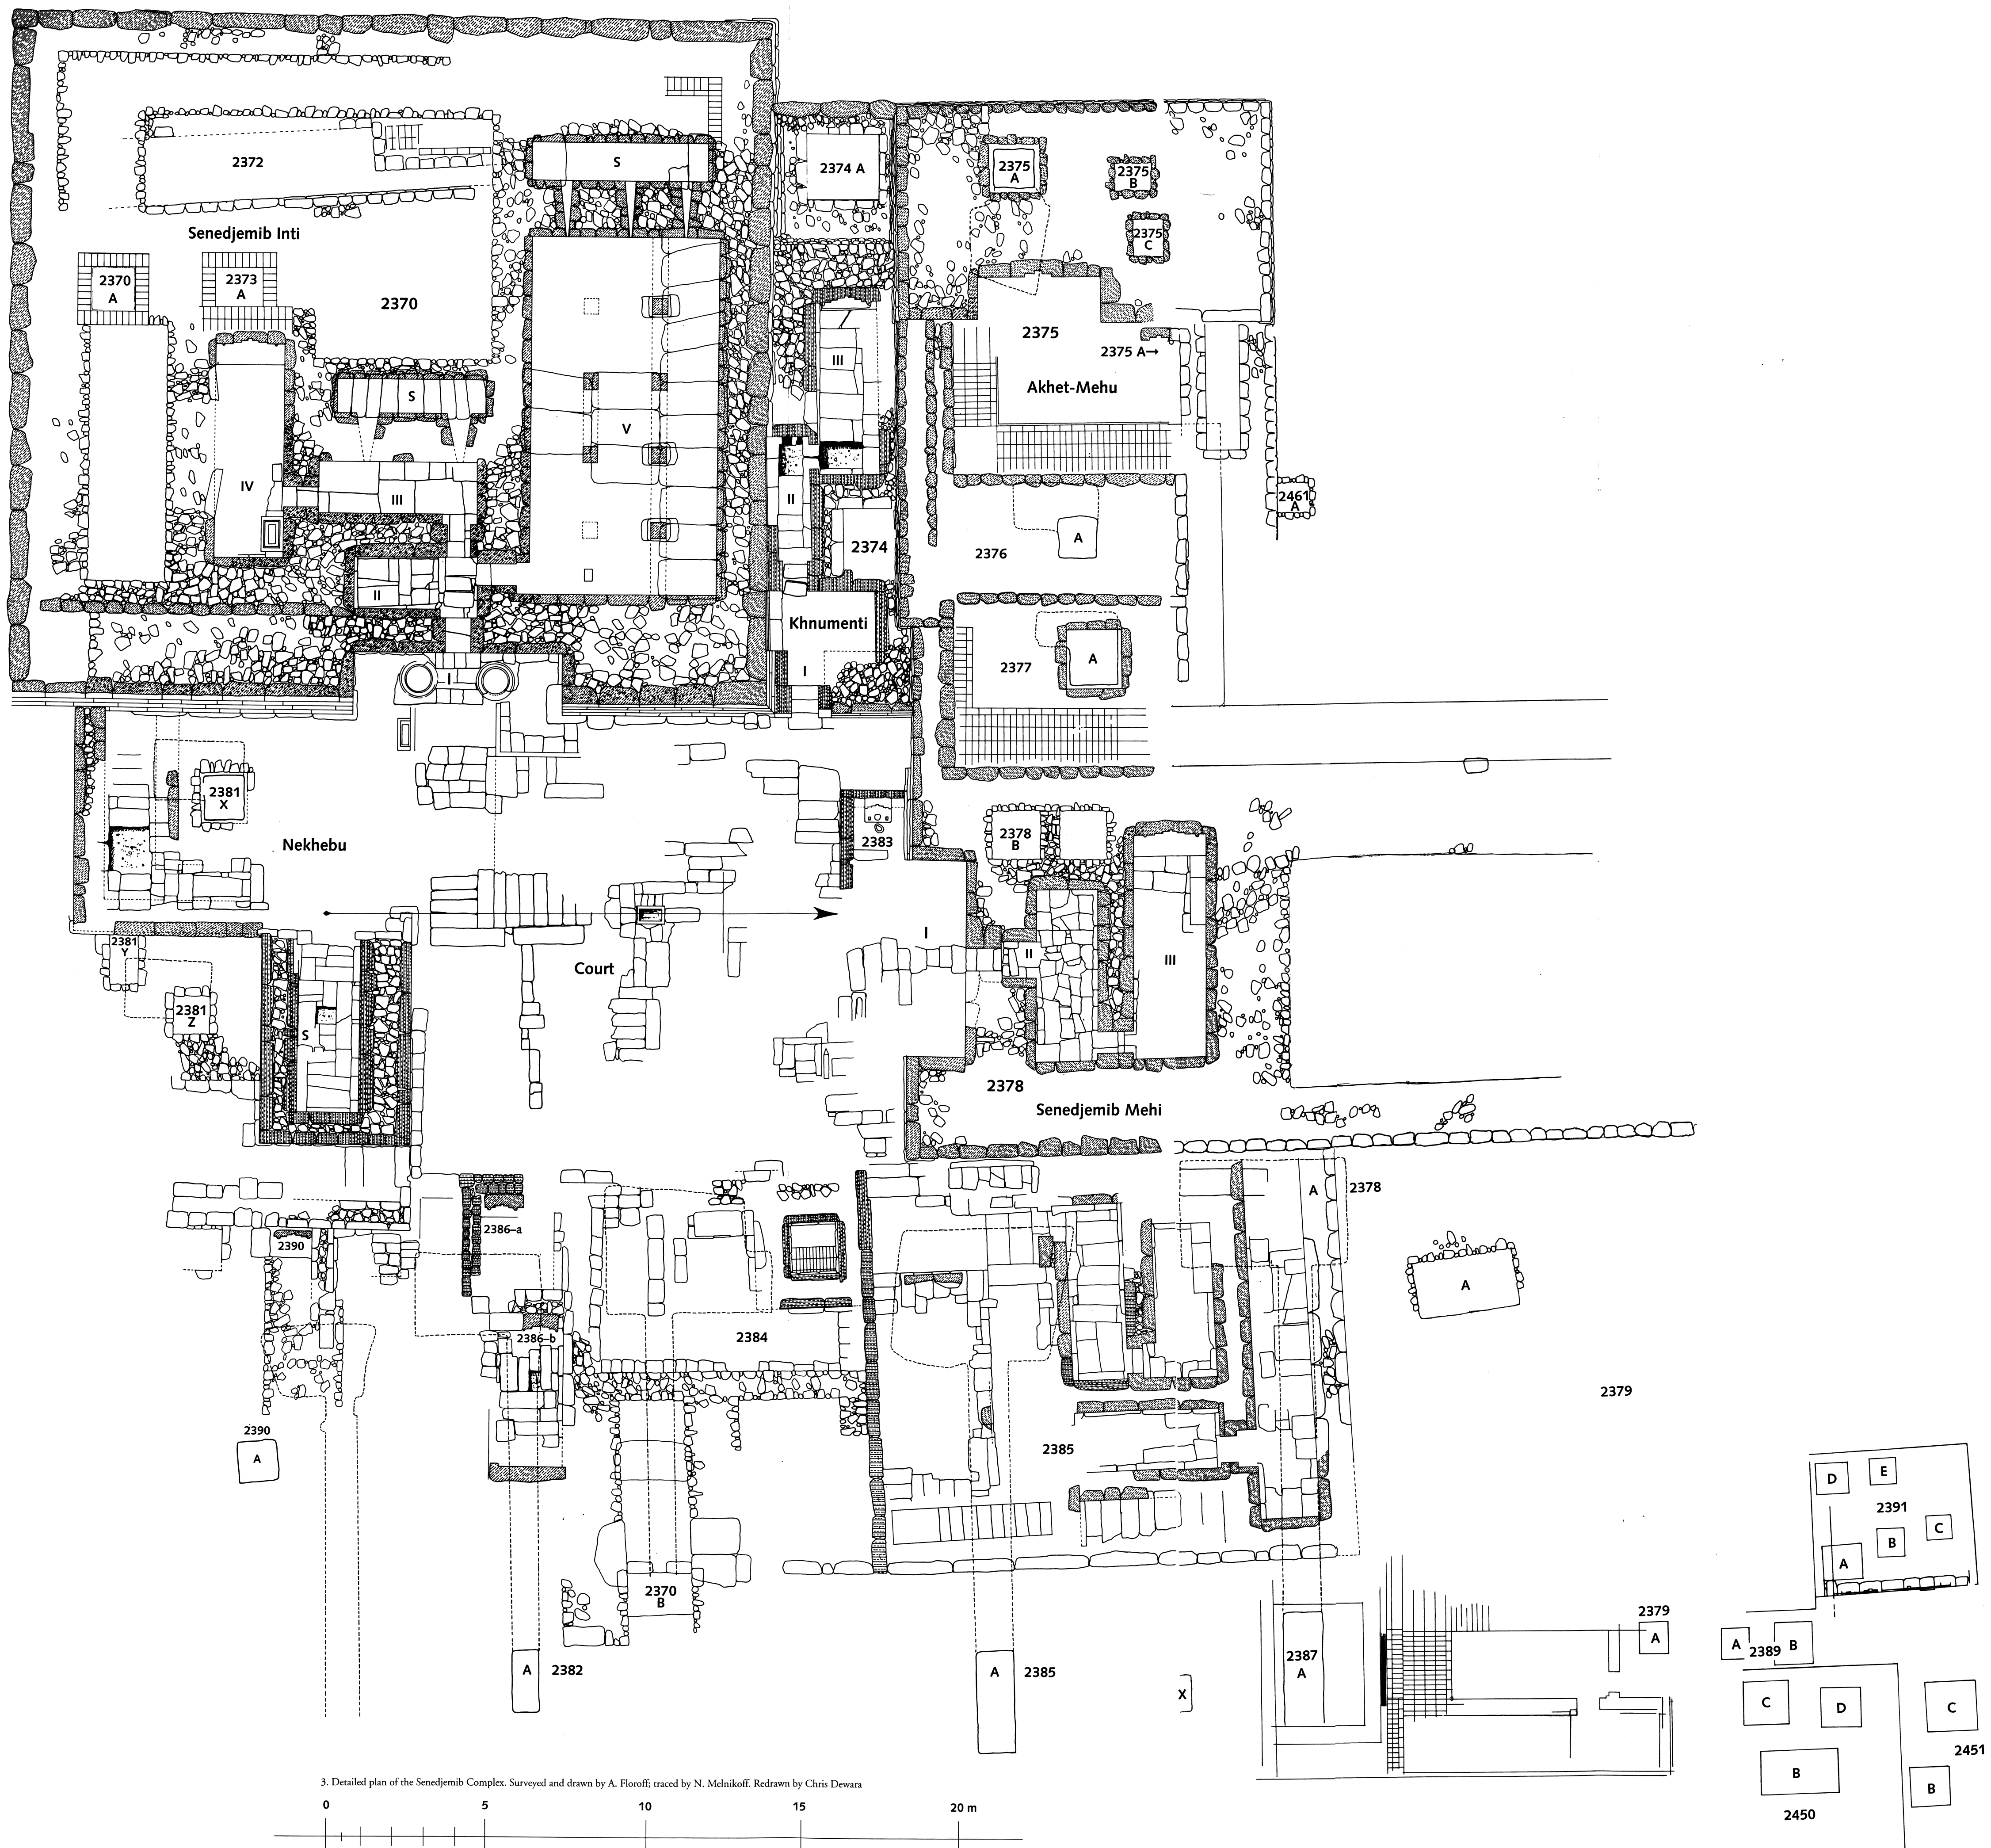

3. Detailed plan of the Senedjemib Complex. Surveyed and drawn by A. Floroff; traced by N. Melnikoff. Redrawn by Chris Dewara

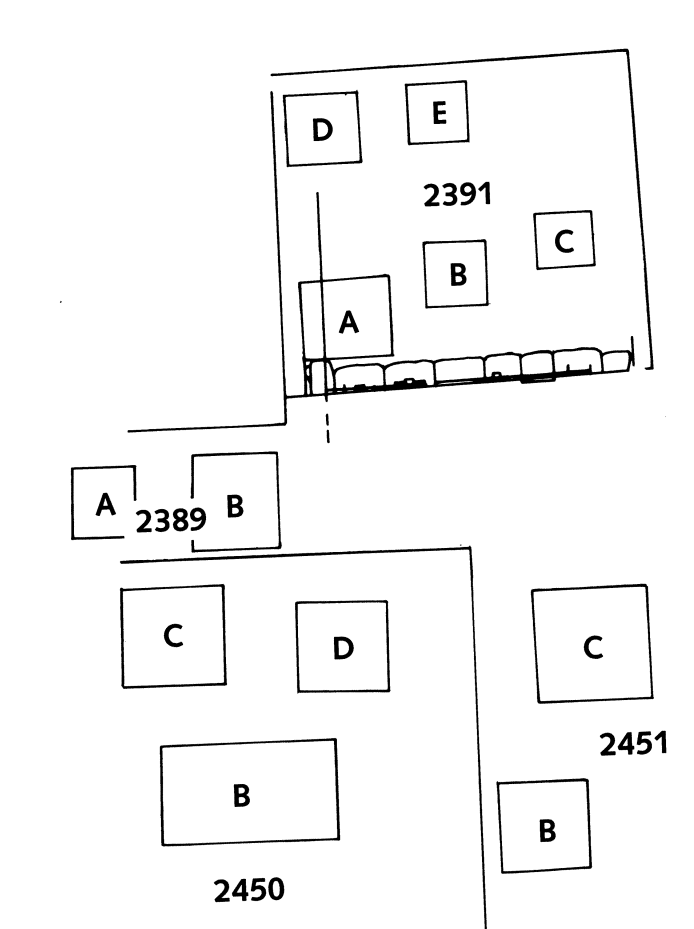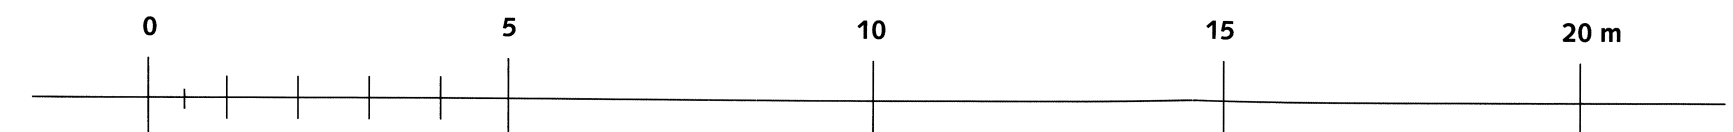


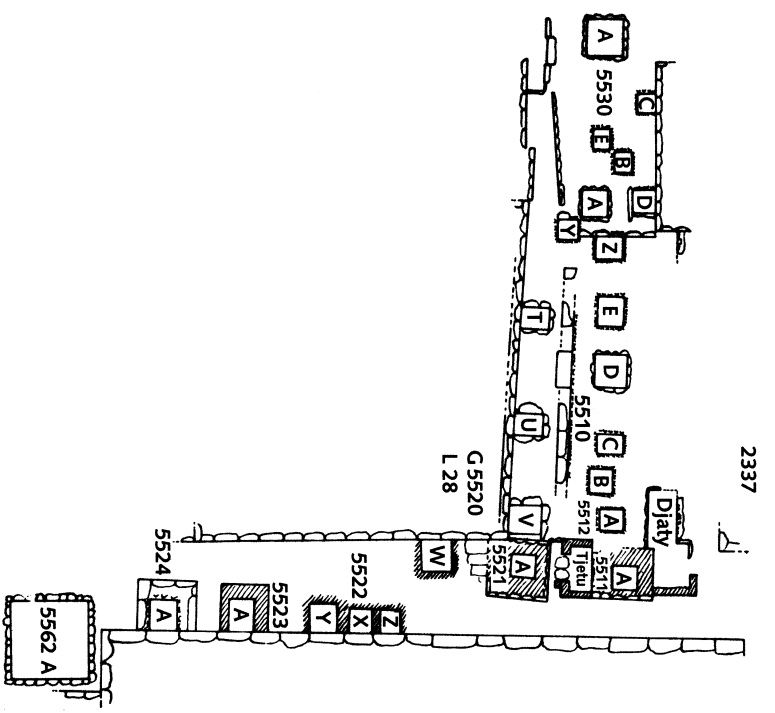


2337


S e n e d j e m i b

C o m p l e x

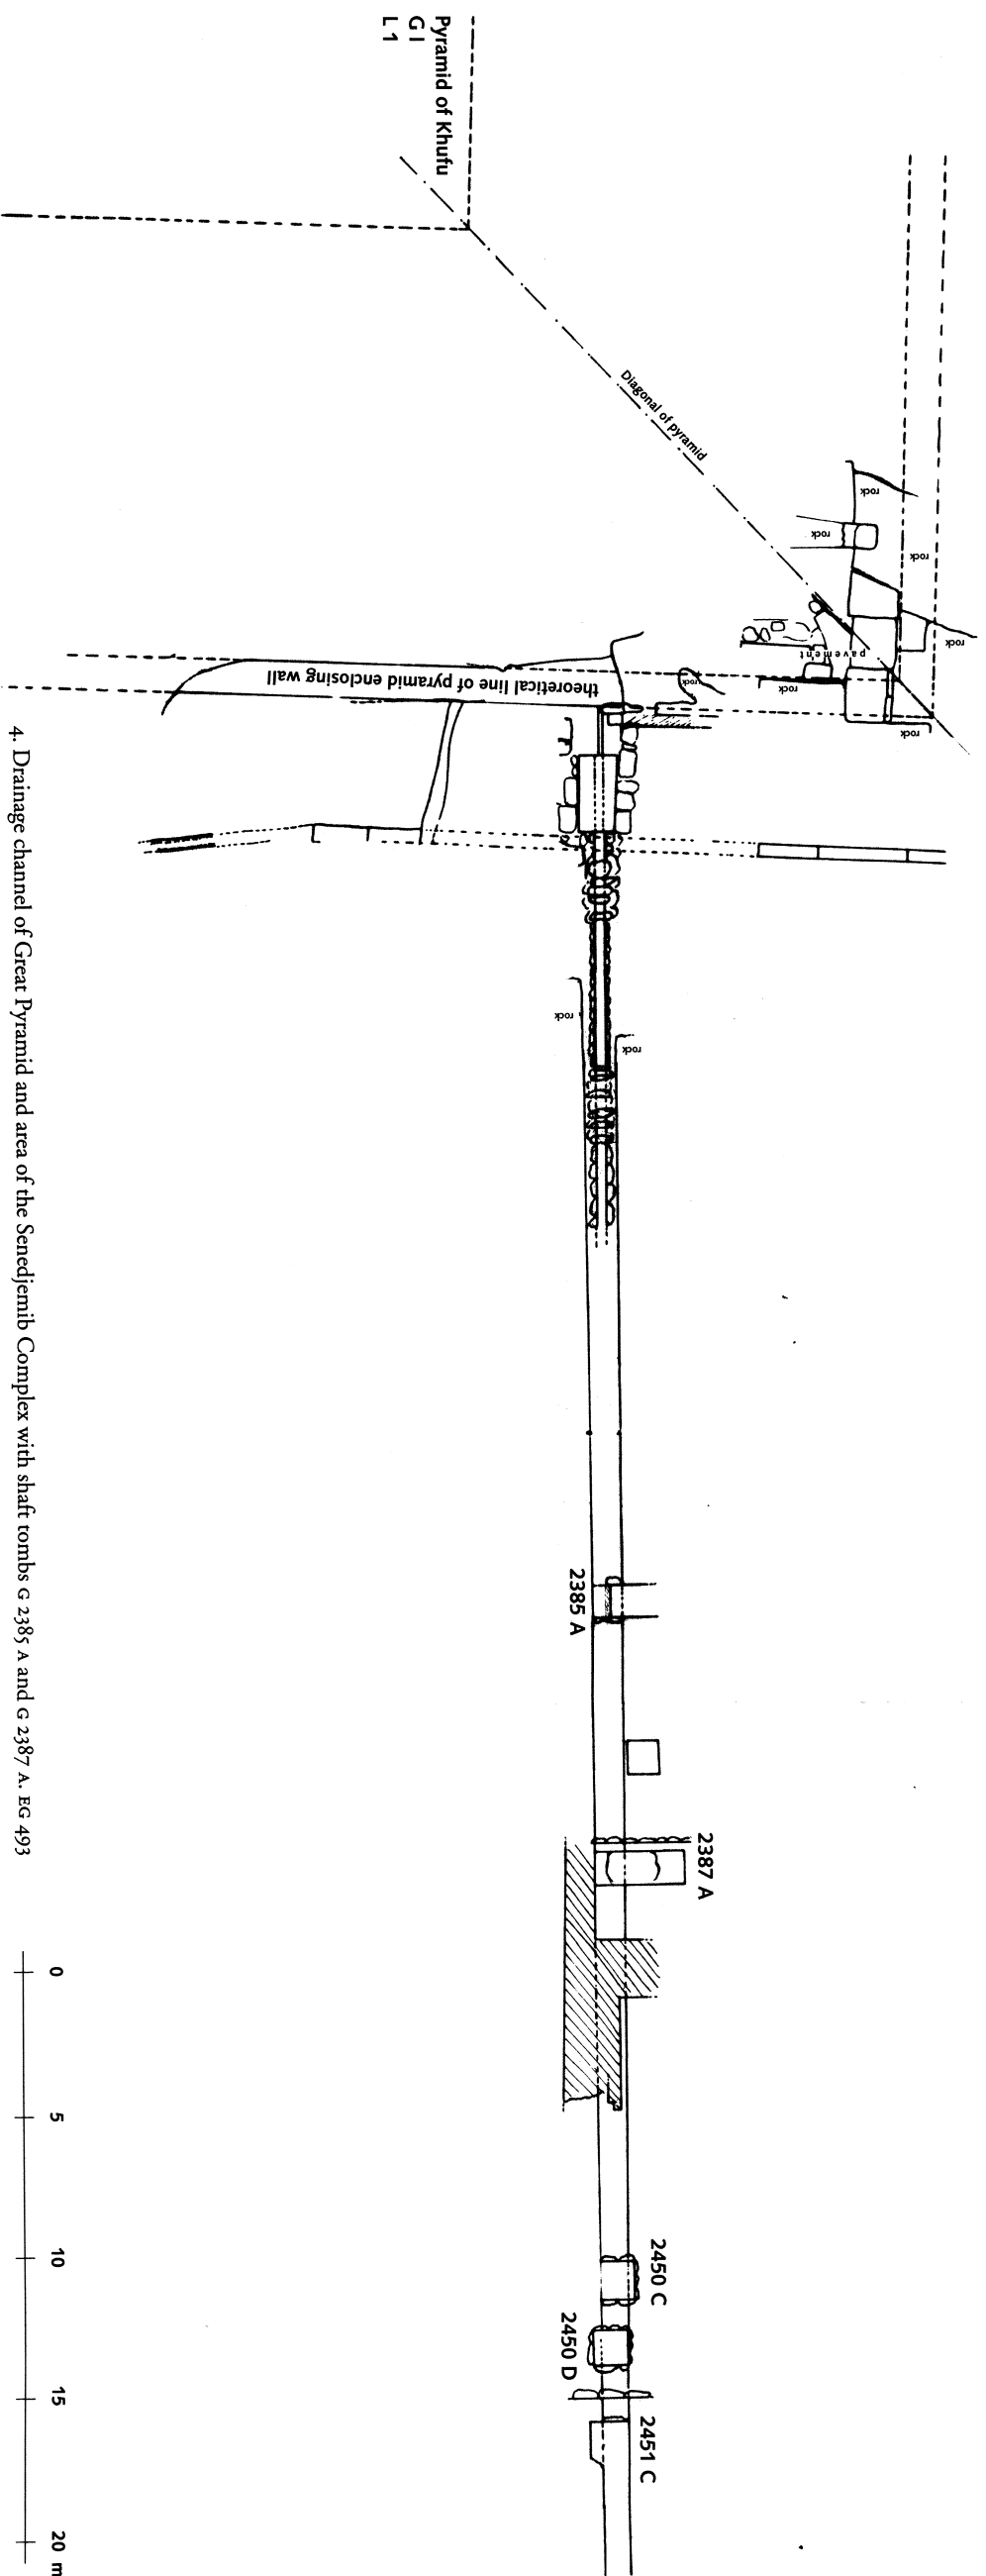


4. Drainage channel of Great Pyramid and area of the Senedjemib Complex with shaft tombs G 2385 A and G 2387 A. EG 493

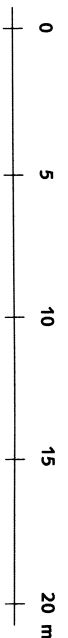


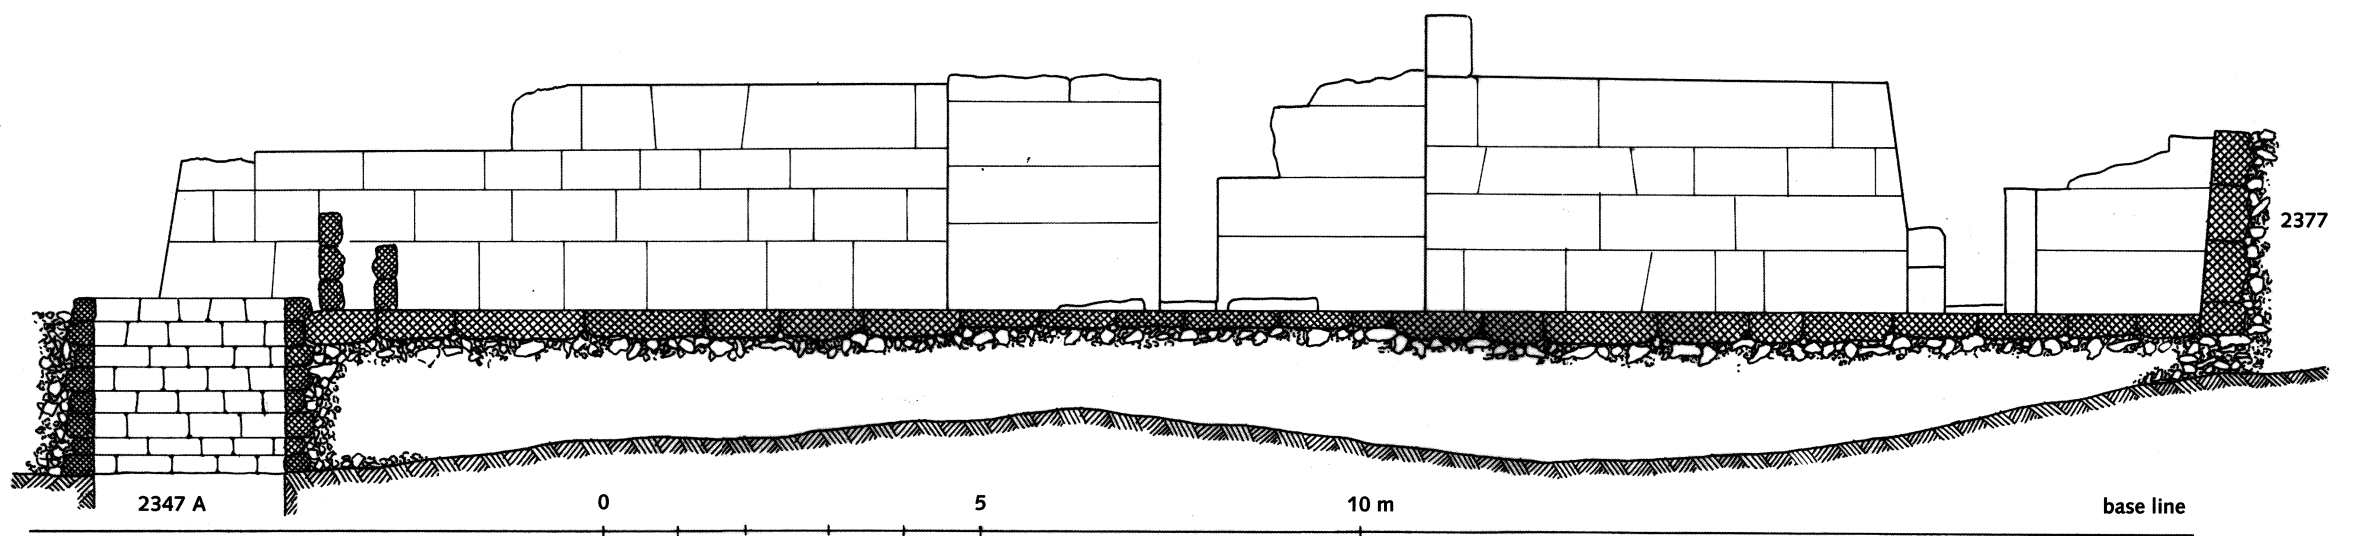

5. Section S-N through the court of G 2370, looking west towards G 2370 and G 2374

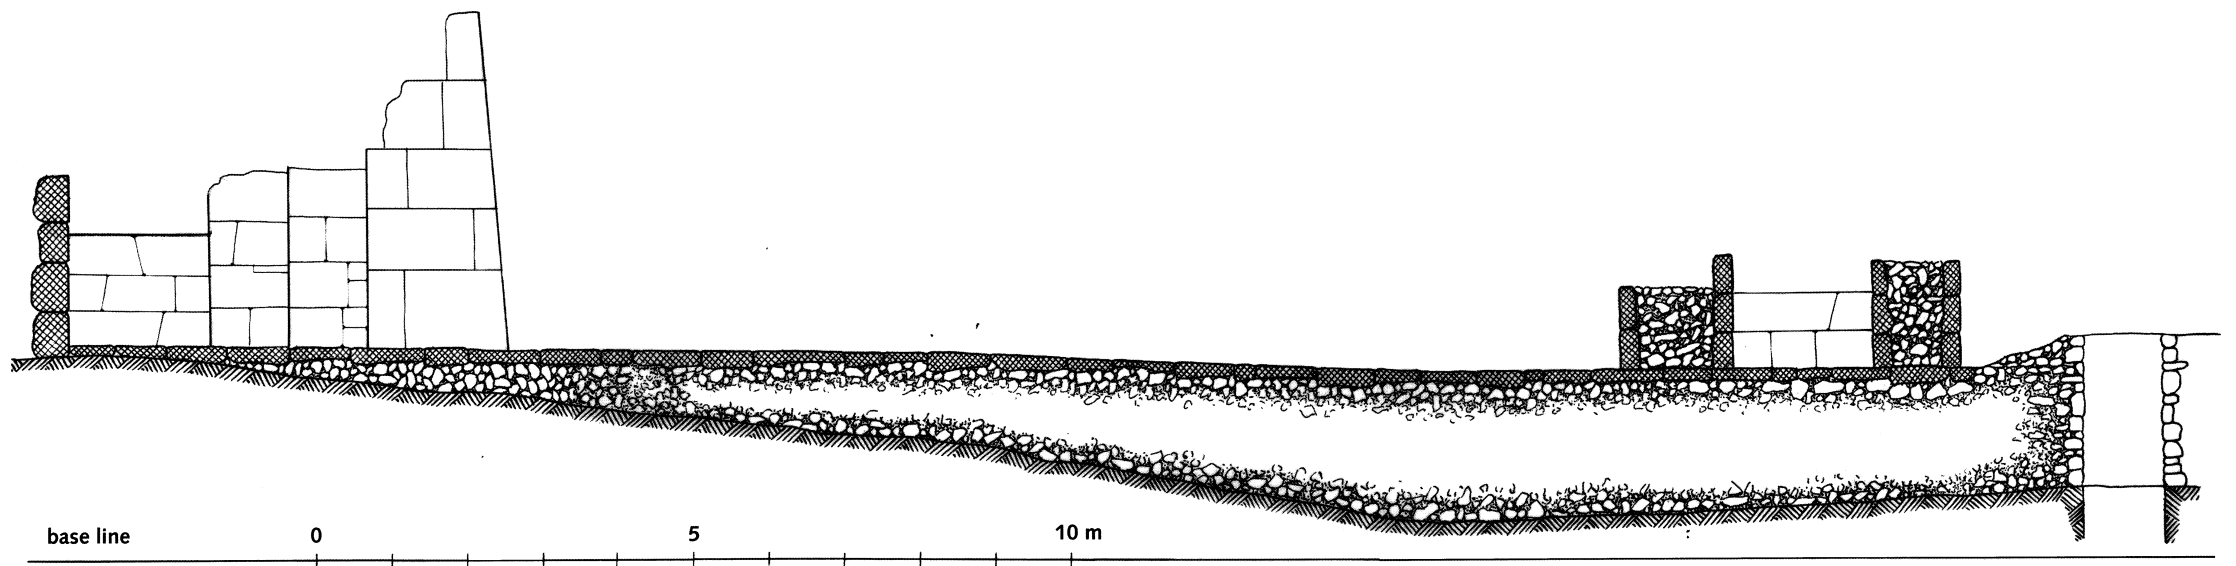


6. Section N-S through the doorway of the chapel G 2378 and court of G 2370, looking east

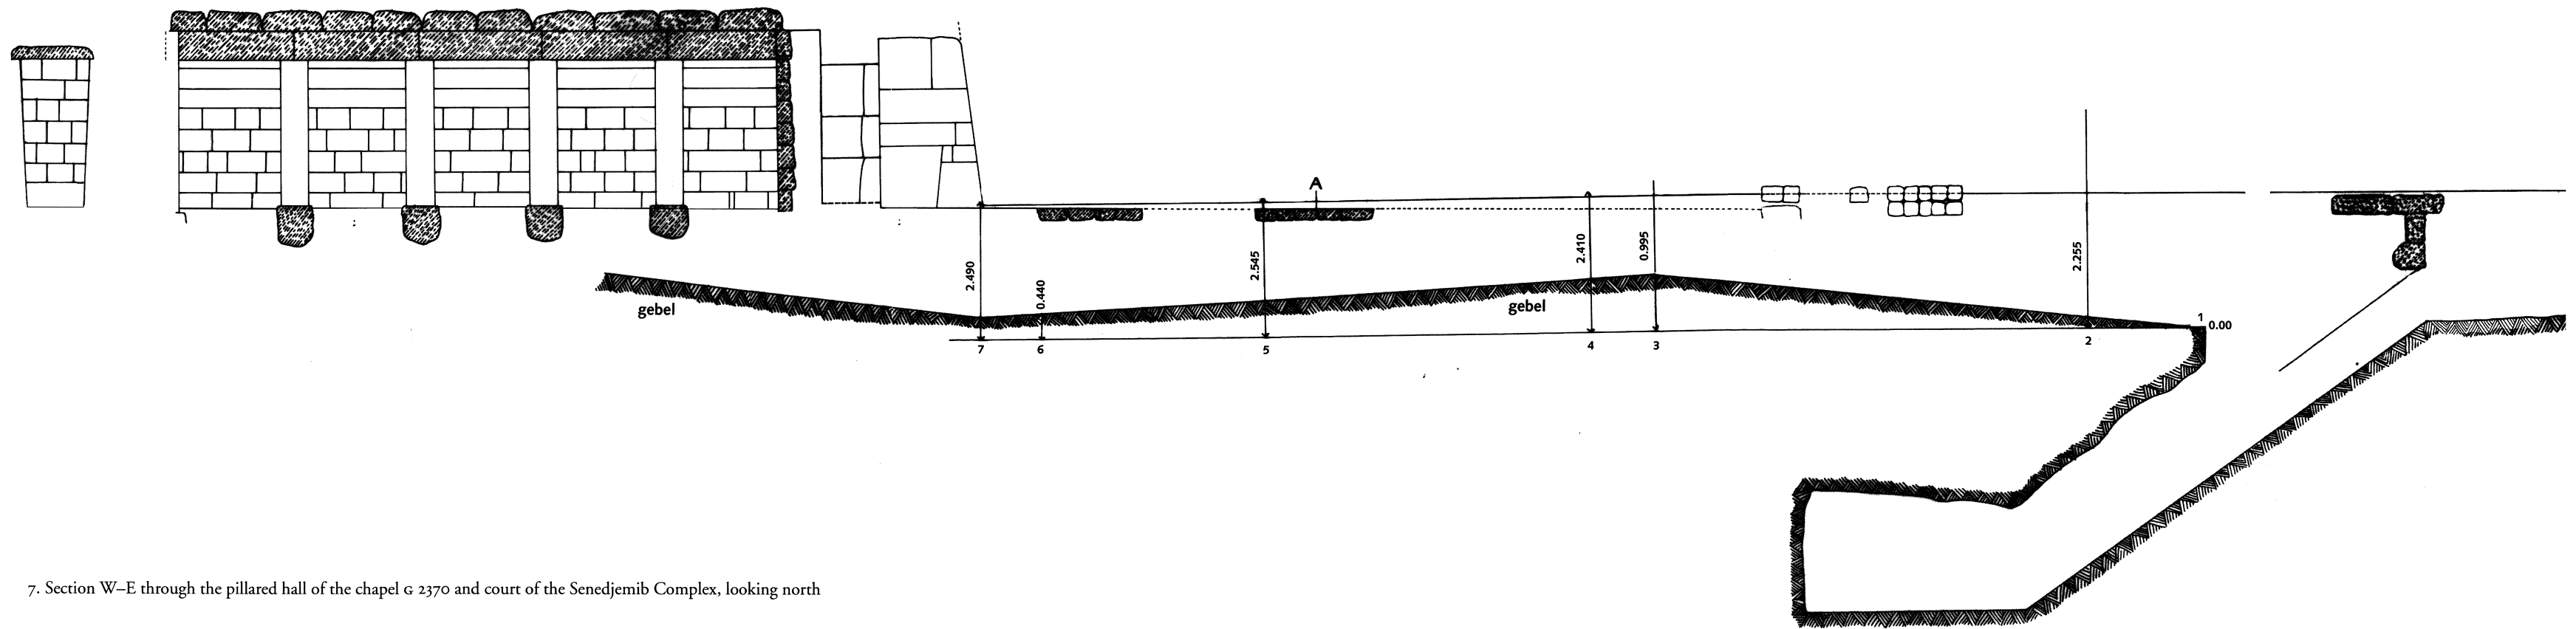


7. Section W-E through the pillared hall of the chapel G 2370 and court of the Senedjemib Complex, looking north



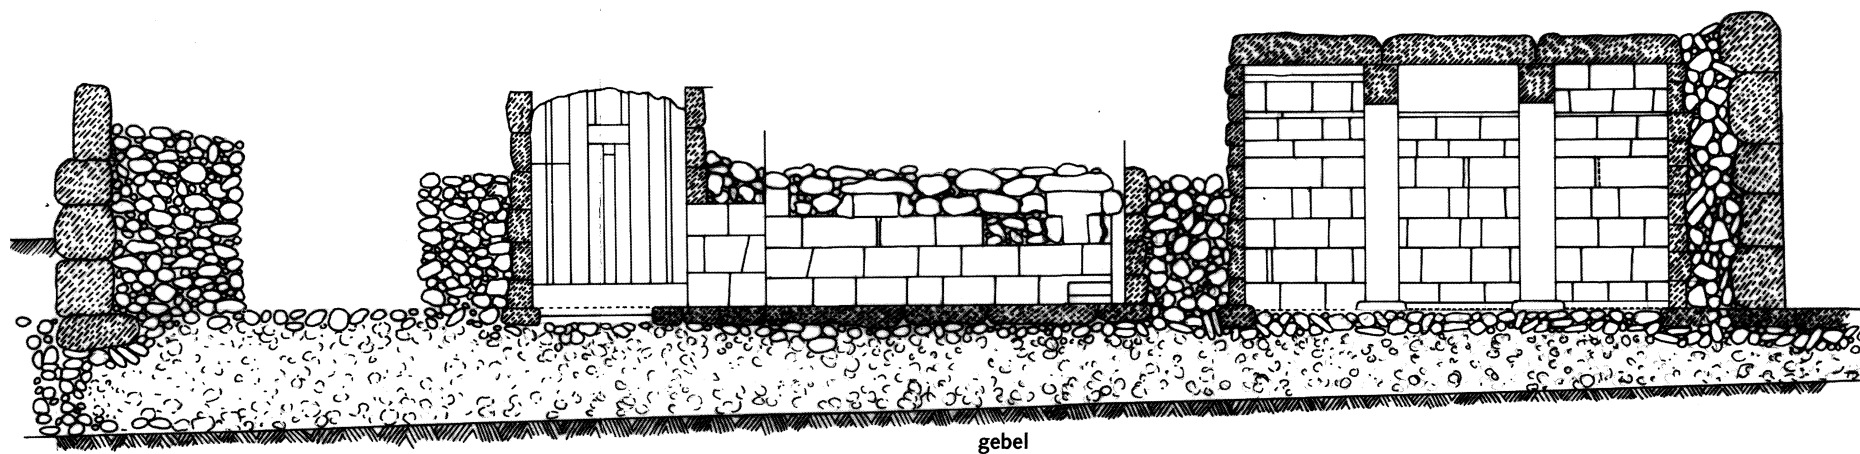


8. Section S-N through offering room, vestibule, and pillared hall of the chapel G 2370, looking west




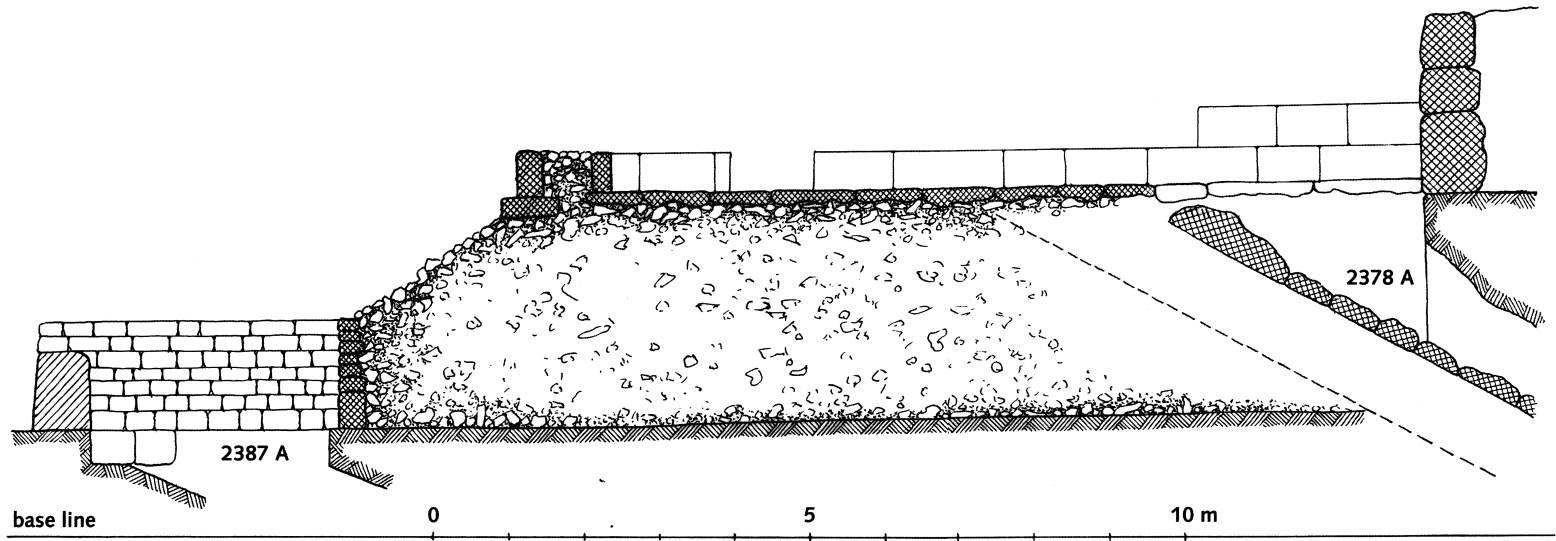


9. Section of mastaba G 2385 E-W, looking south

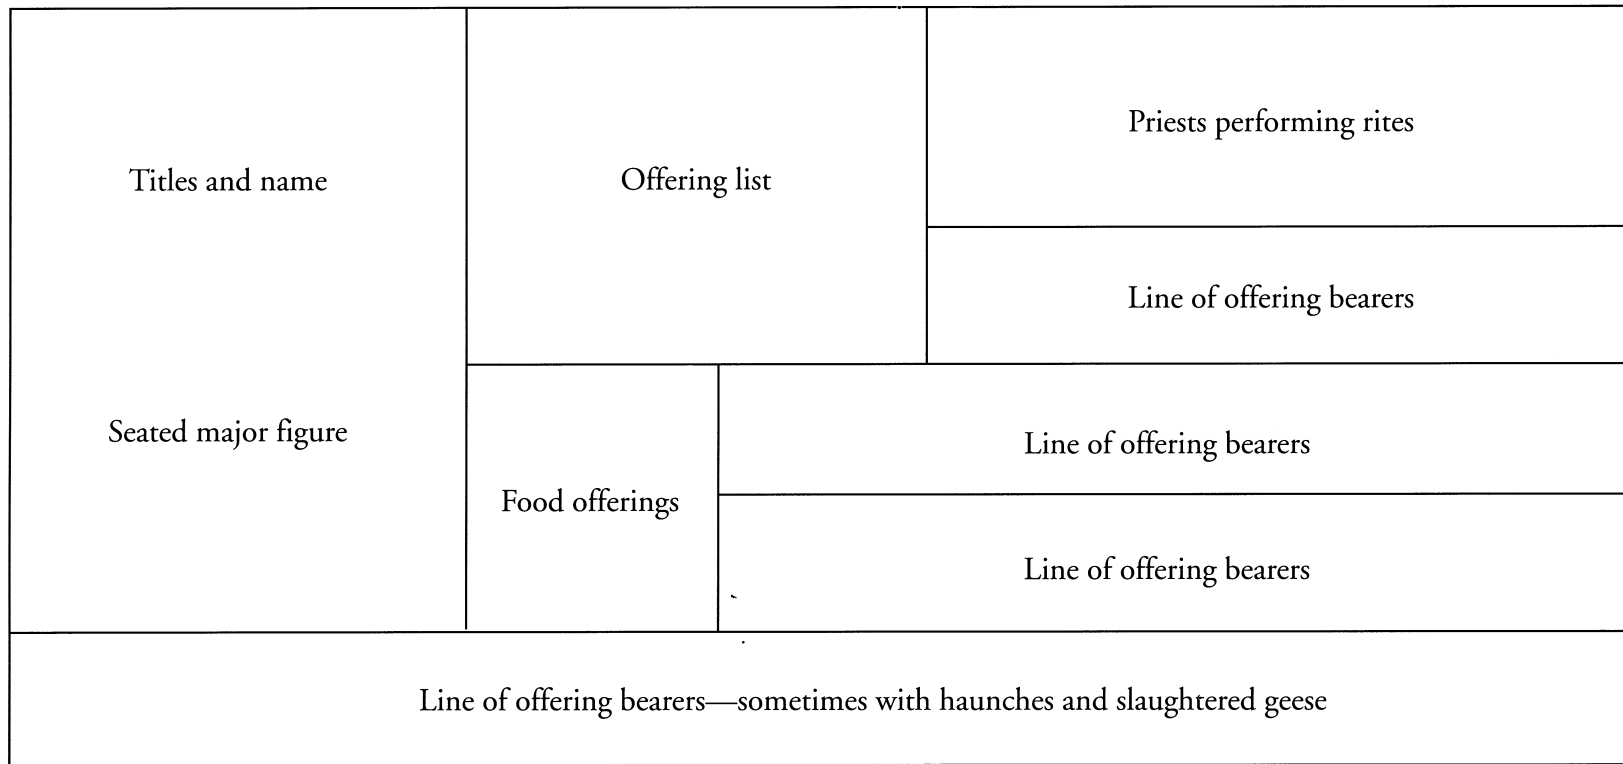


10. Schematic diagram of north wall of an east–west offering room after Harpur, *Decoration*, fig. 31

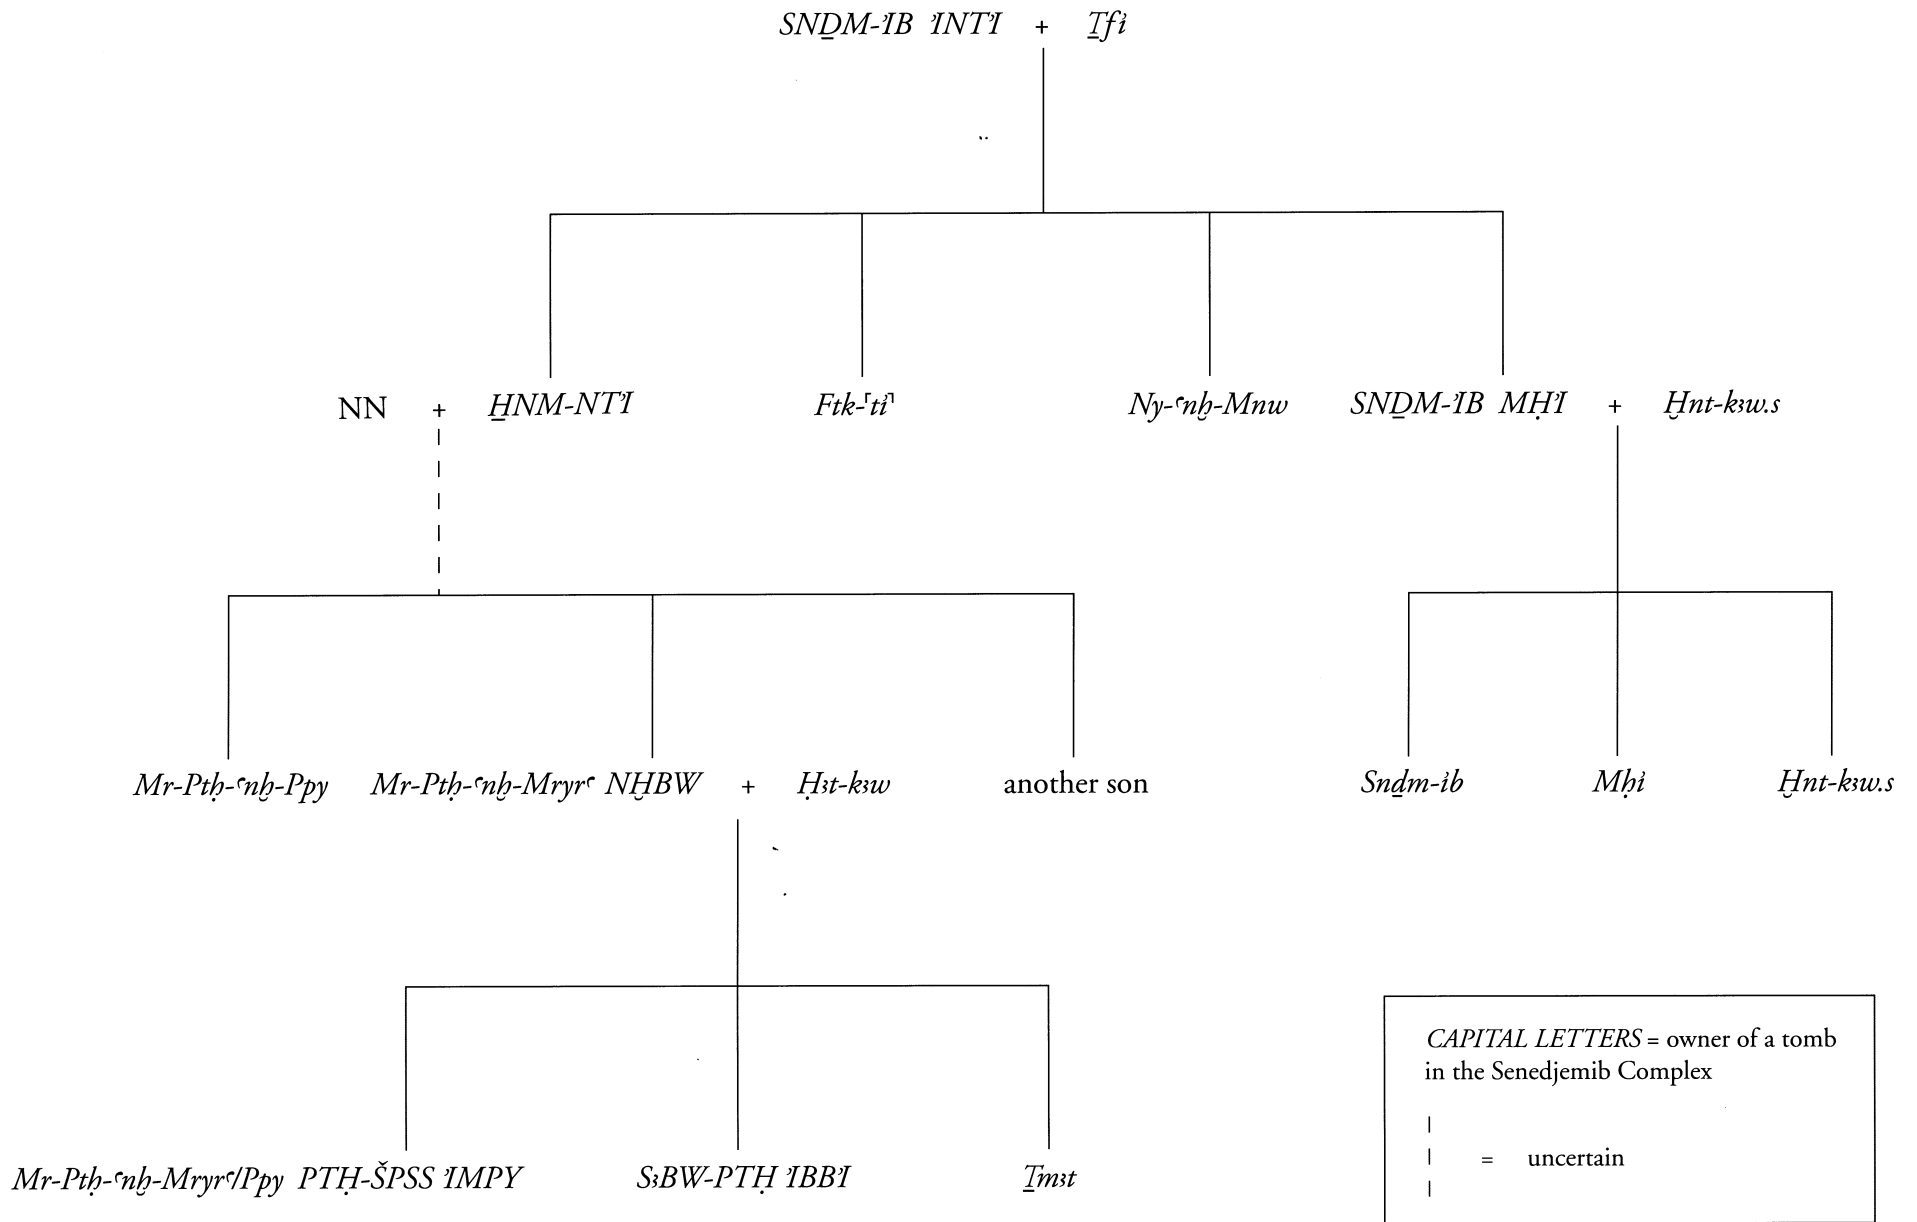


11. Genealogical table of the Senedjemib family

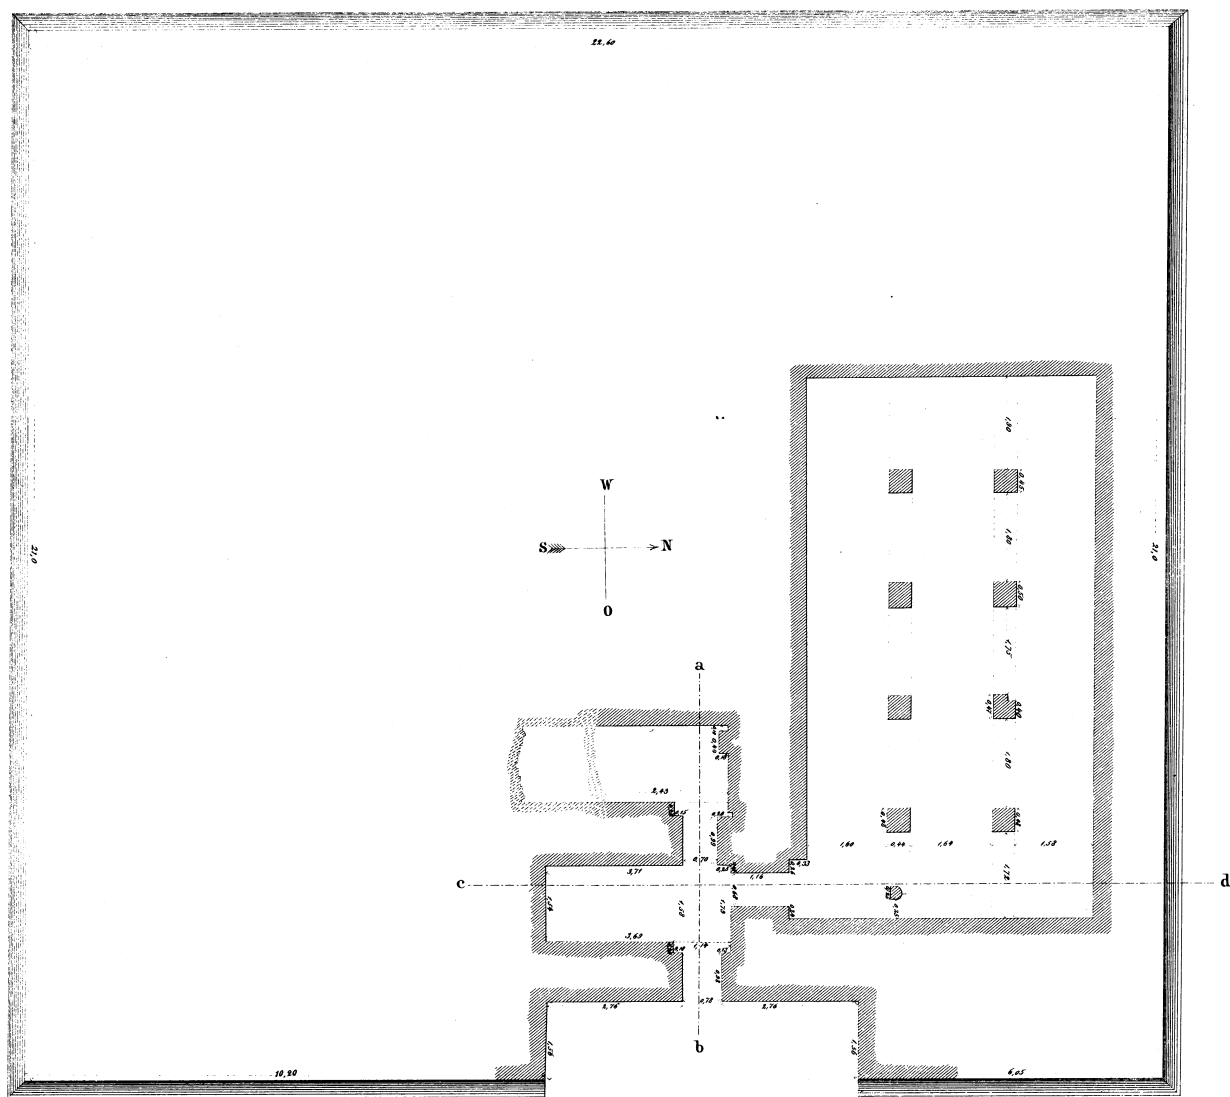


Grundriss.

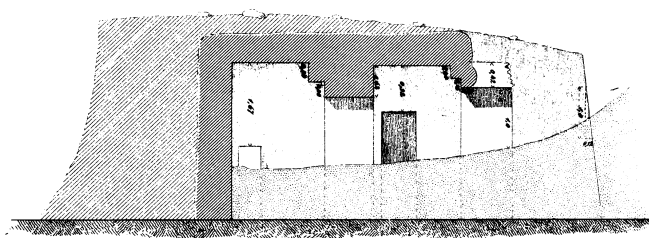


Durchschnitt nach ab.

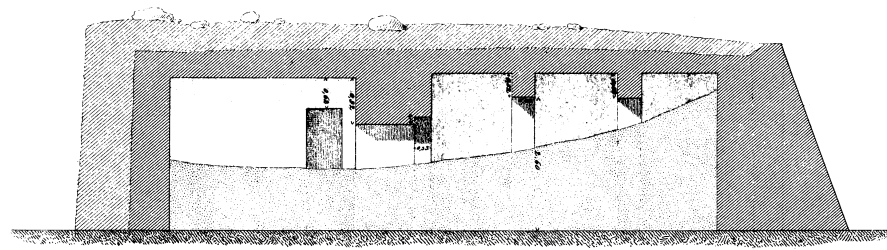


Durchschnitt nach cd.

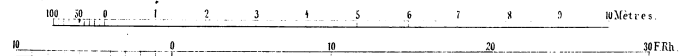


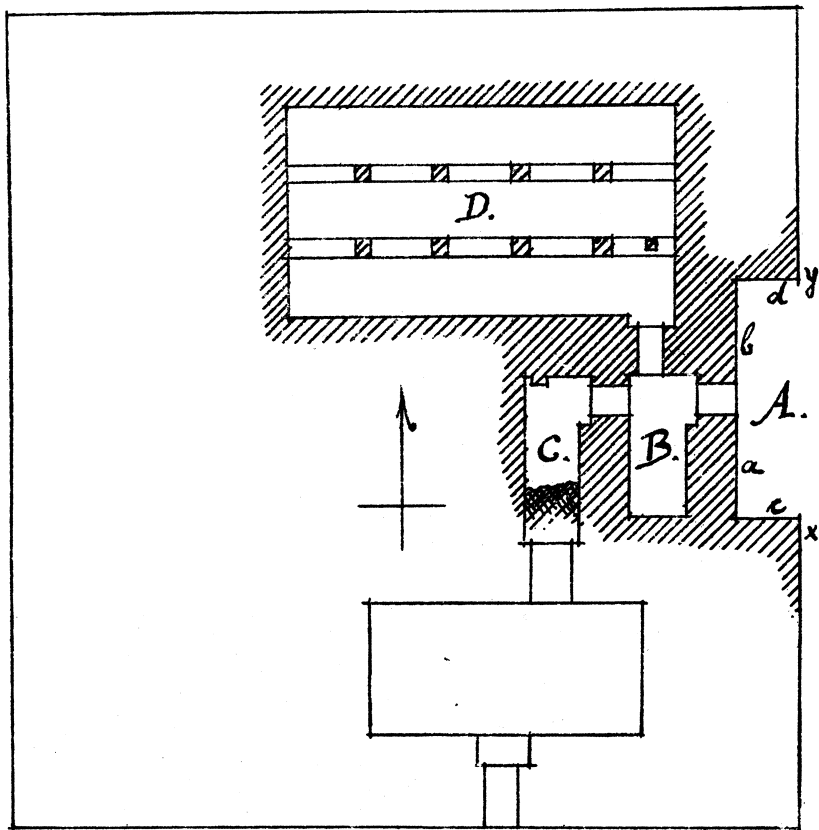





13. Plan of G 2370; *LD, Text 1*, p. 55

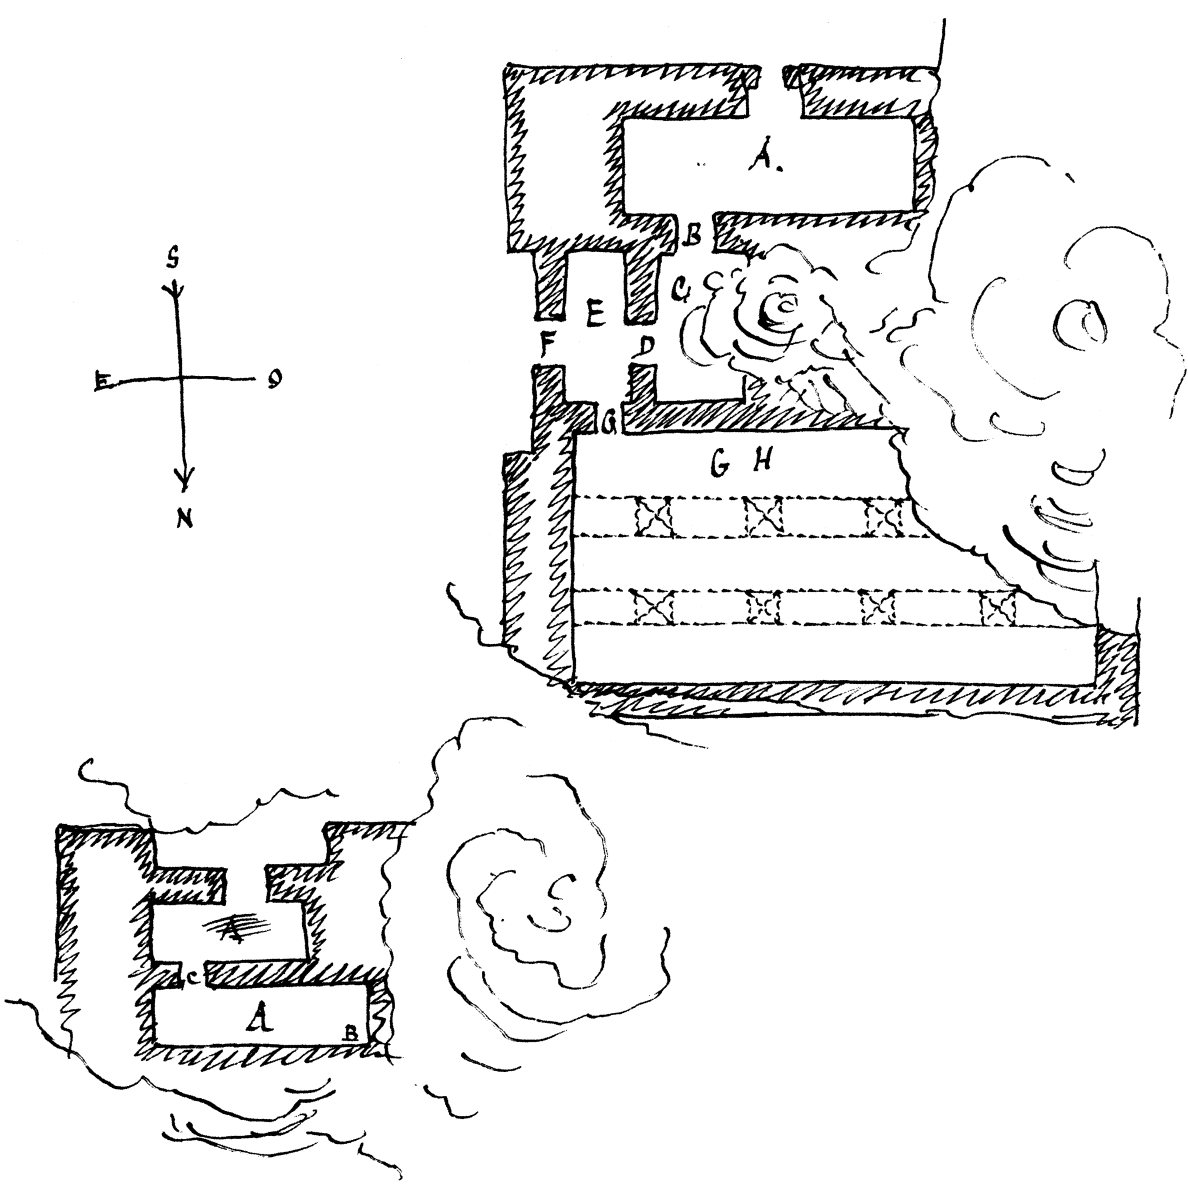

14a. Sketch of G 2370 and G 2378; Mariette, *Mastabas*, p. 499





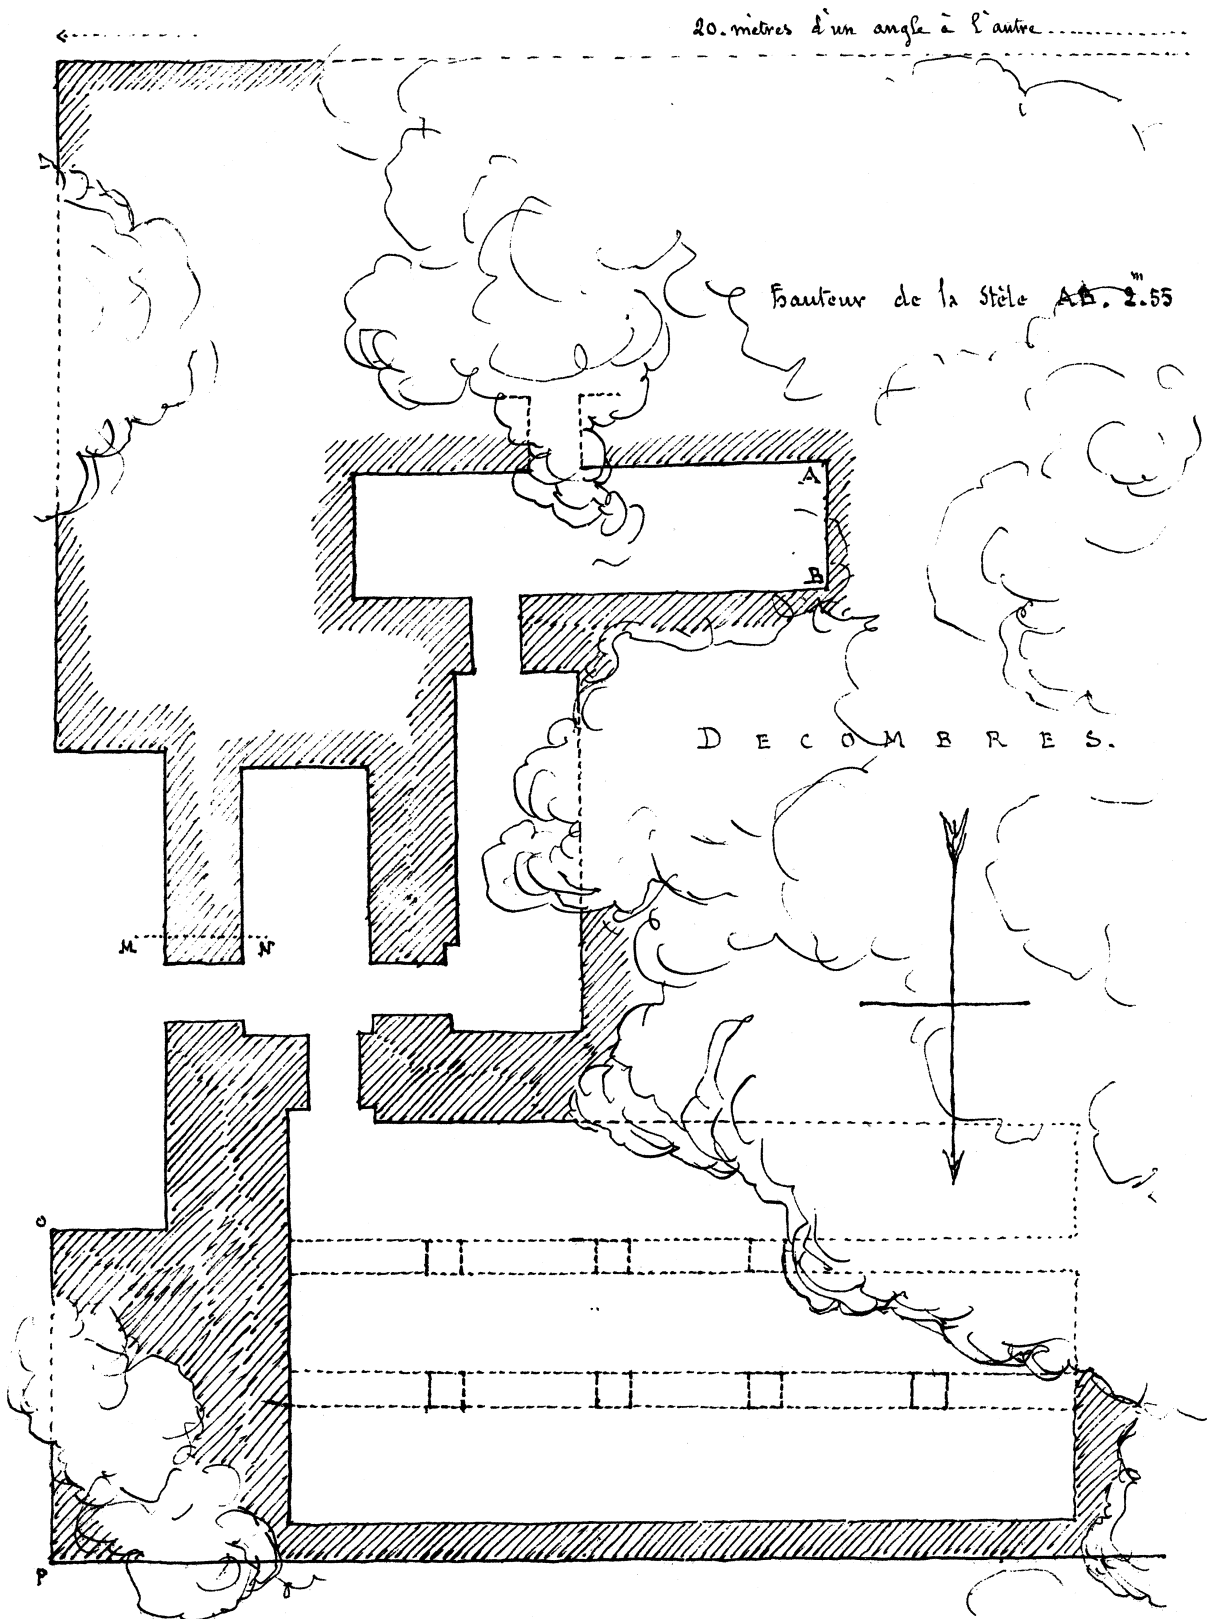




14b. Plan of G 2370; Mariette, *Mastabas*, p. 497

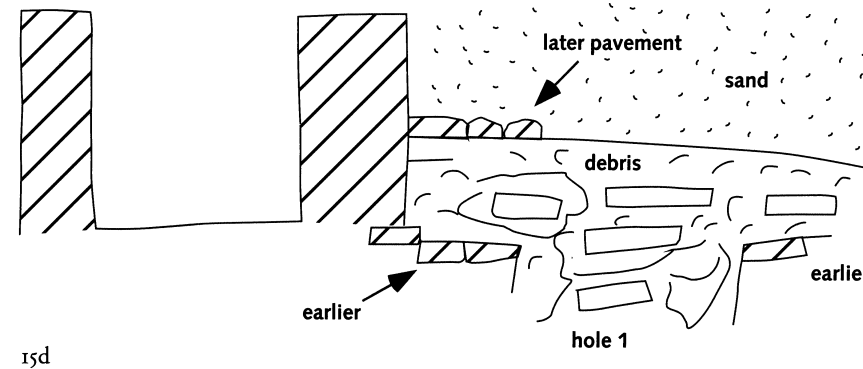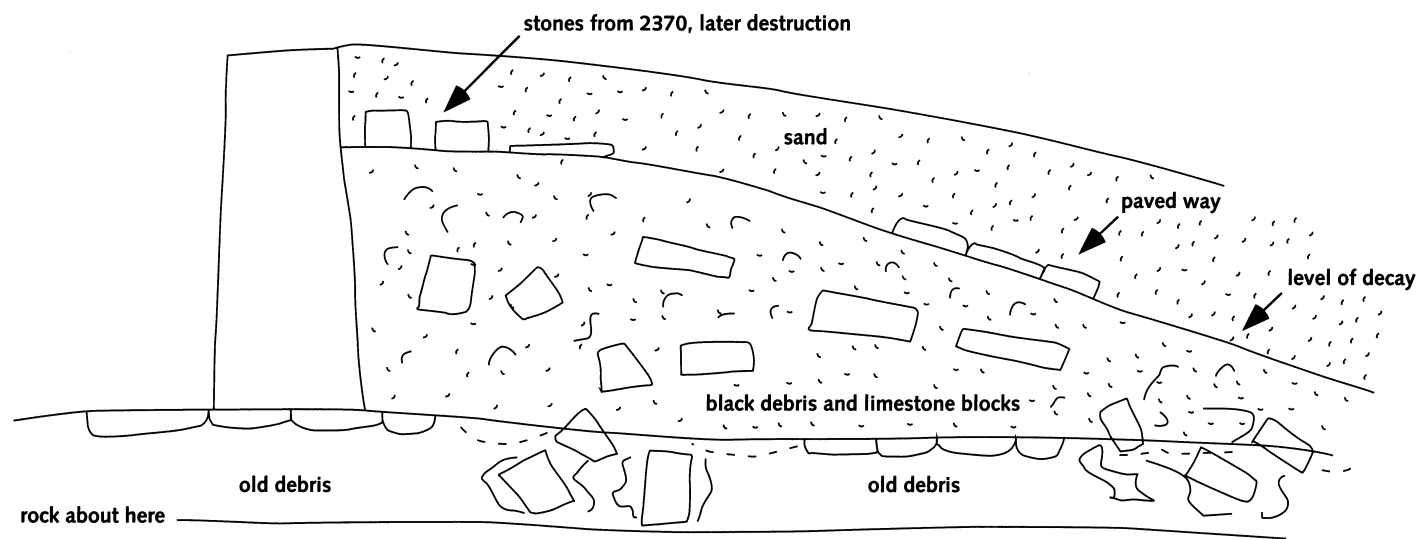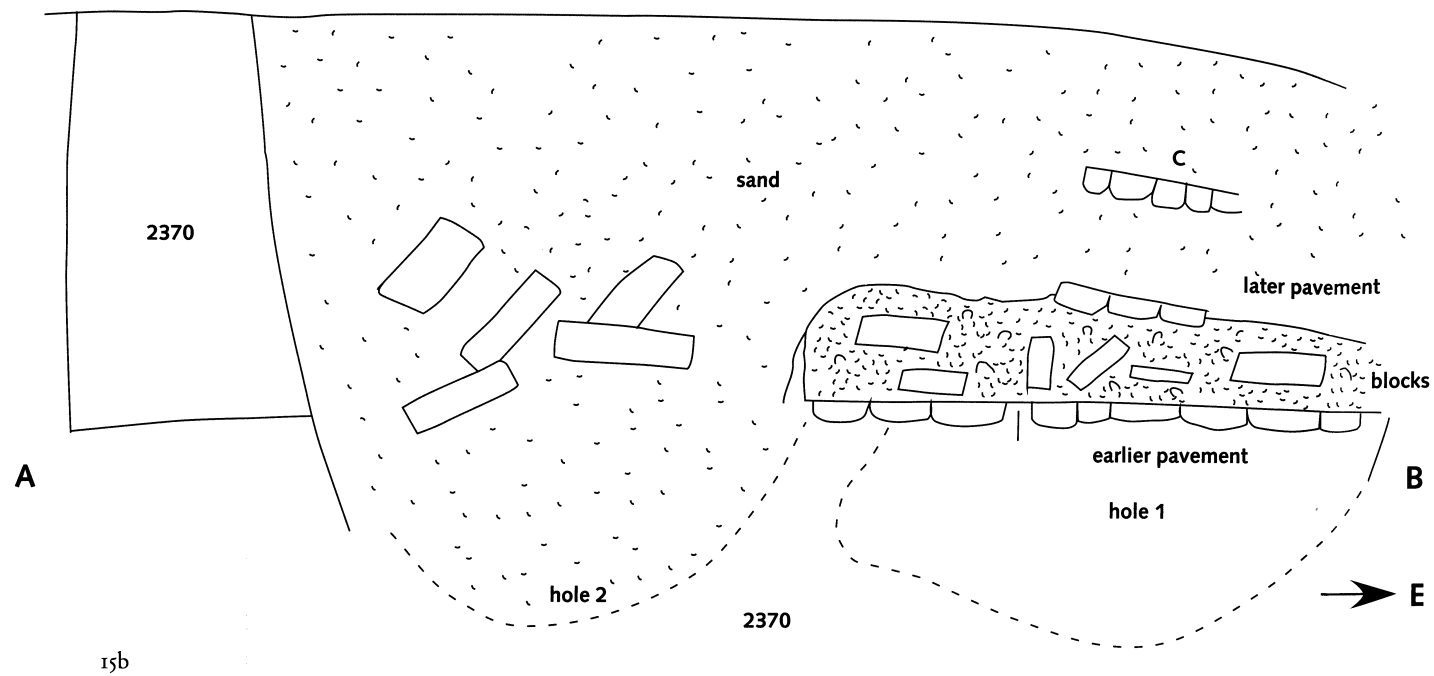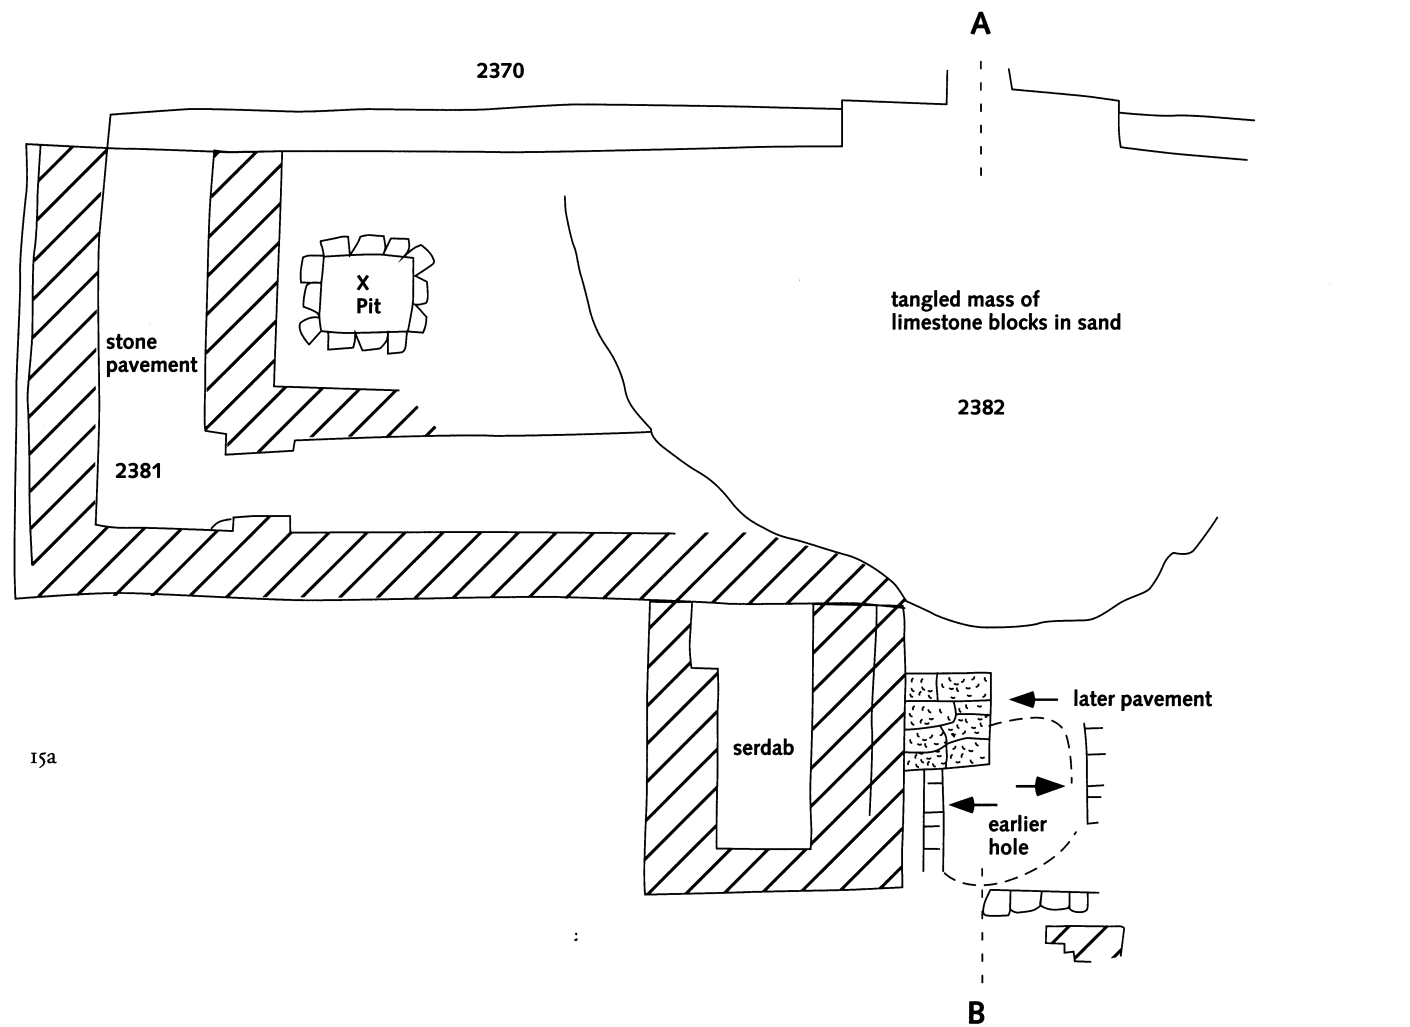


15a-d. Plan and sections of Roman Period inclined roadway and Holes 1 and 2 in court of Senedjemib Complex. Redrawn from rough sketches in the *Giza Diary*, November 30 and December 2, 1912 (pp. 46, 47, 49)




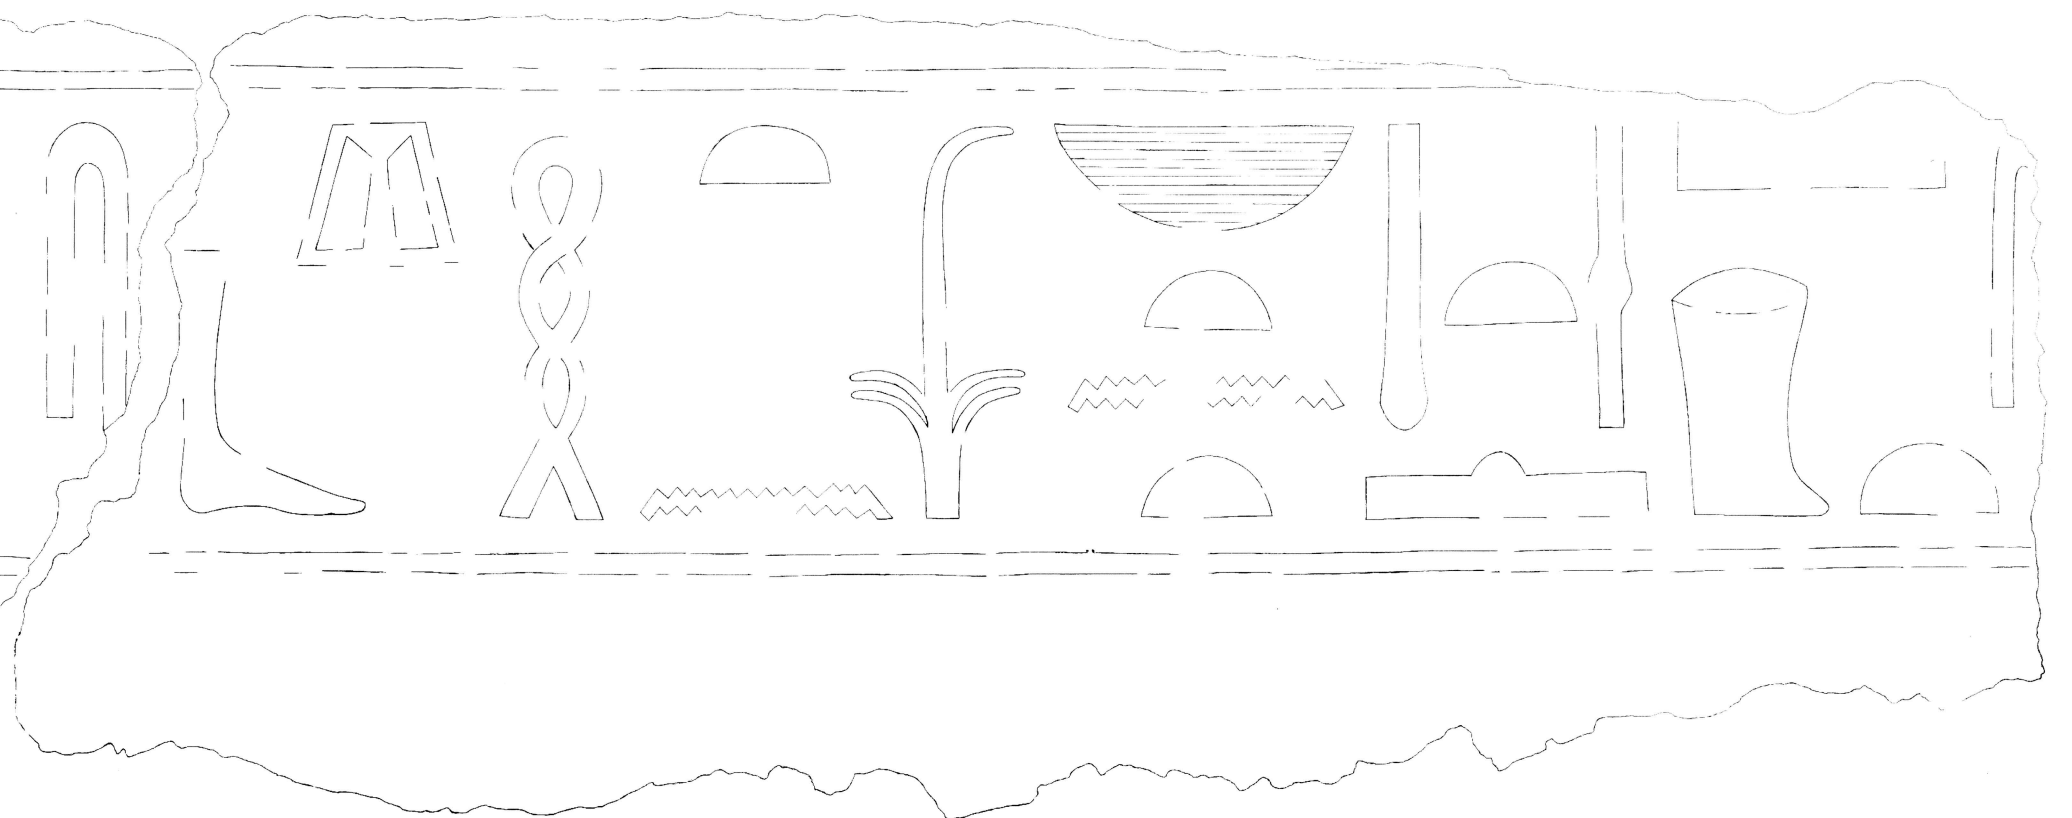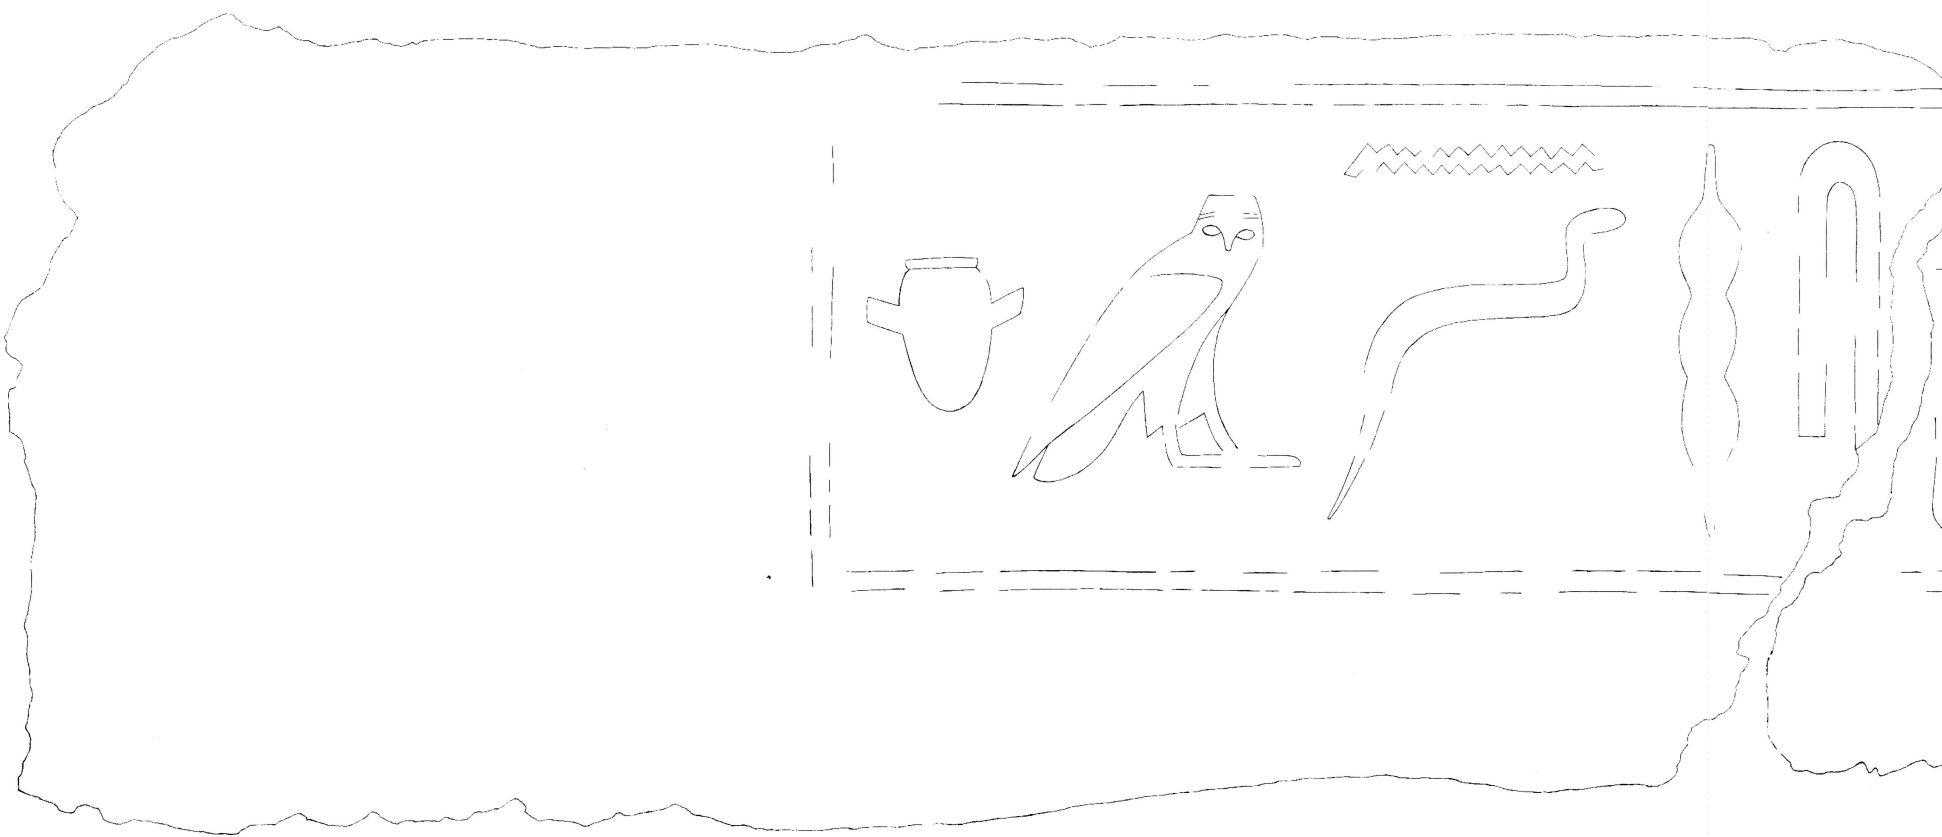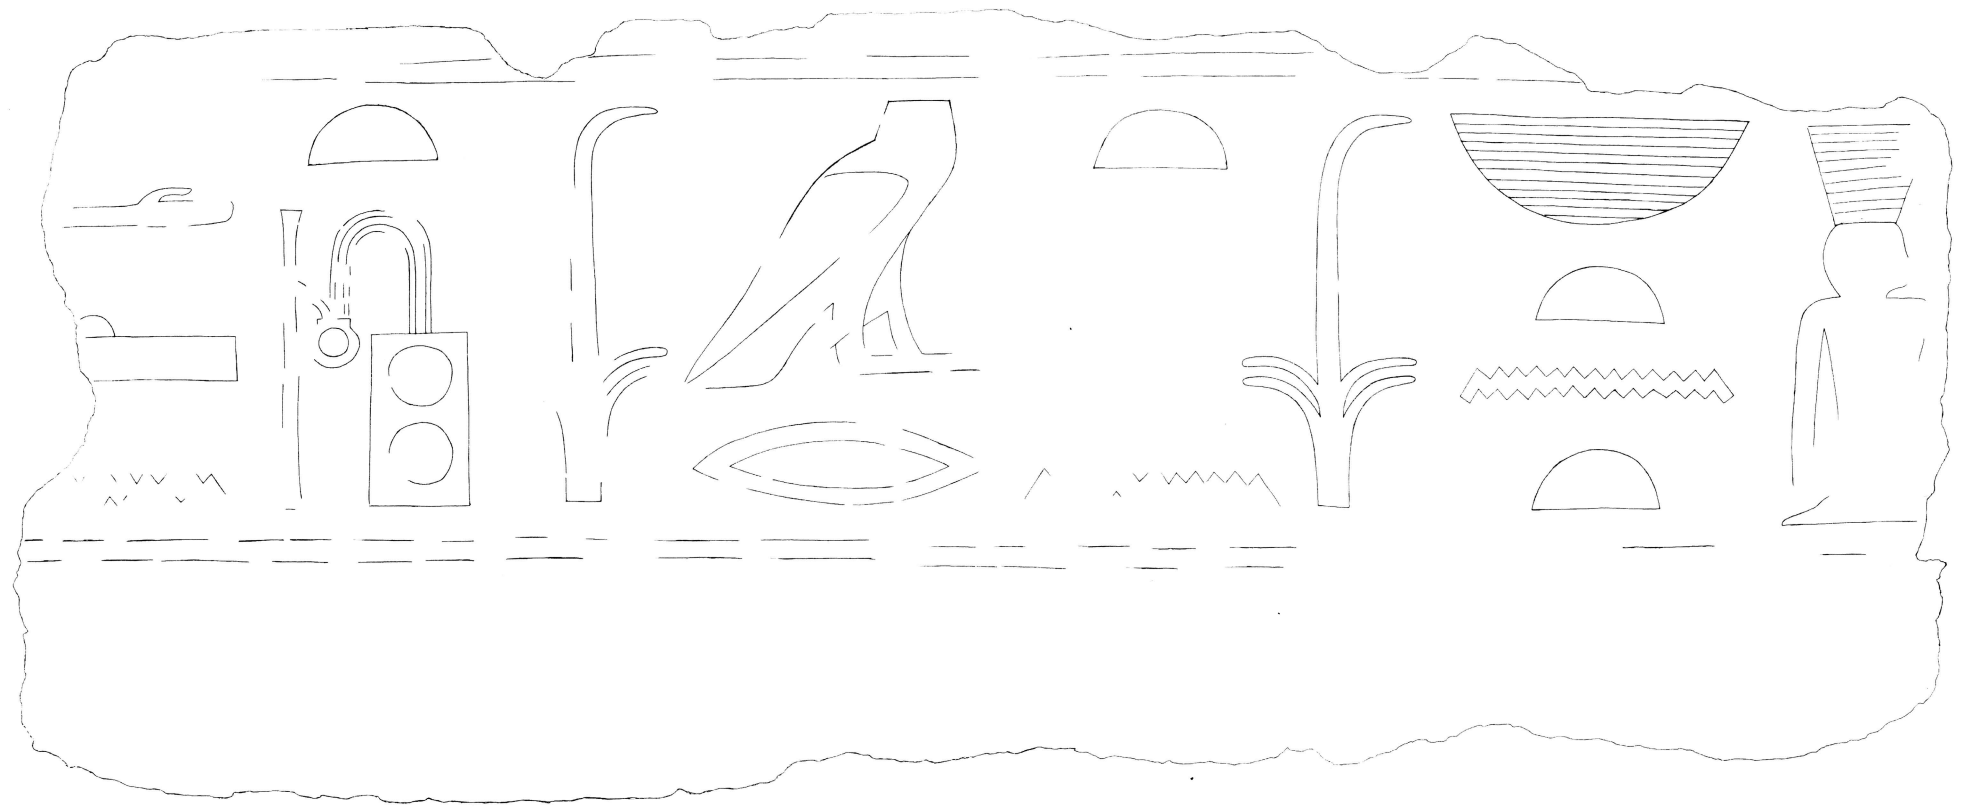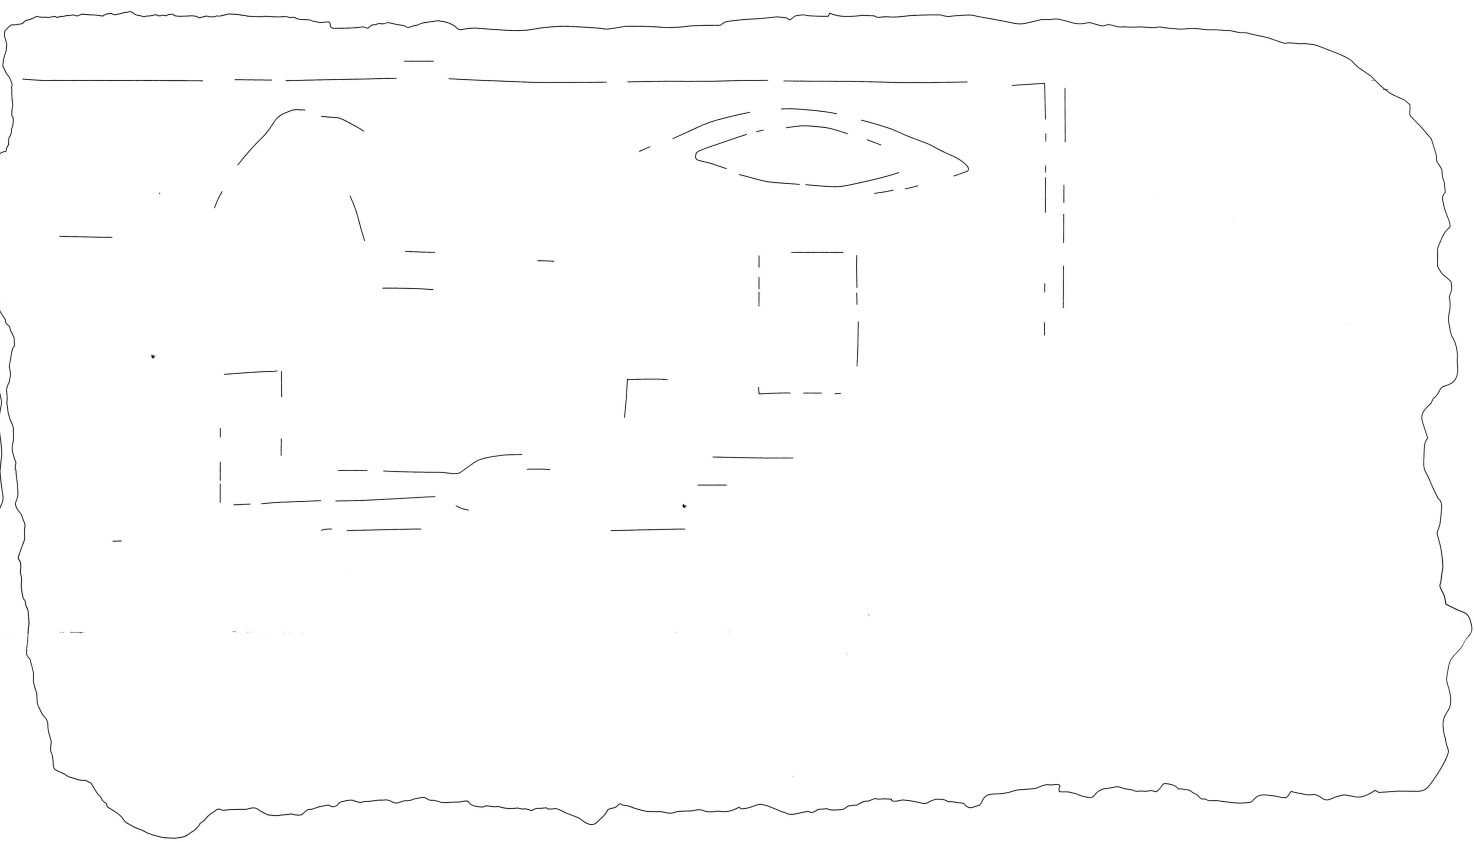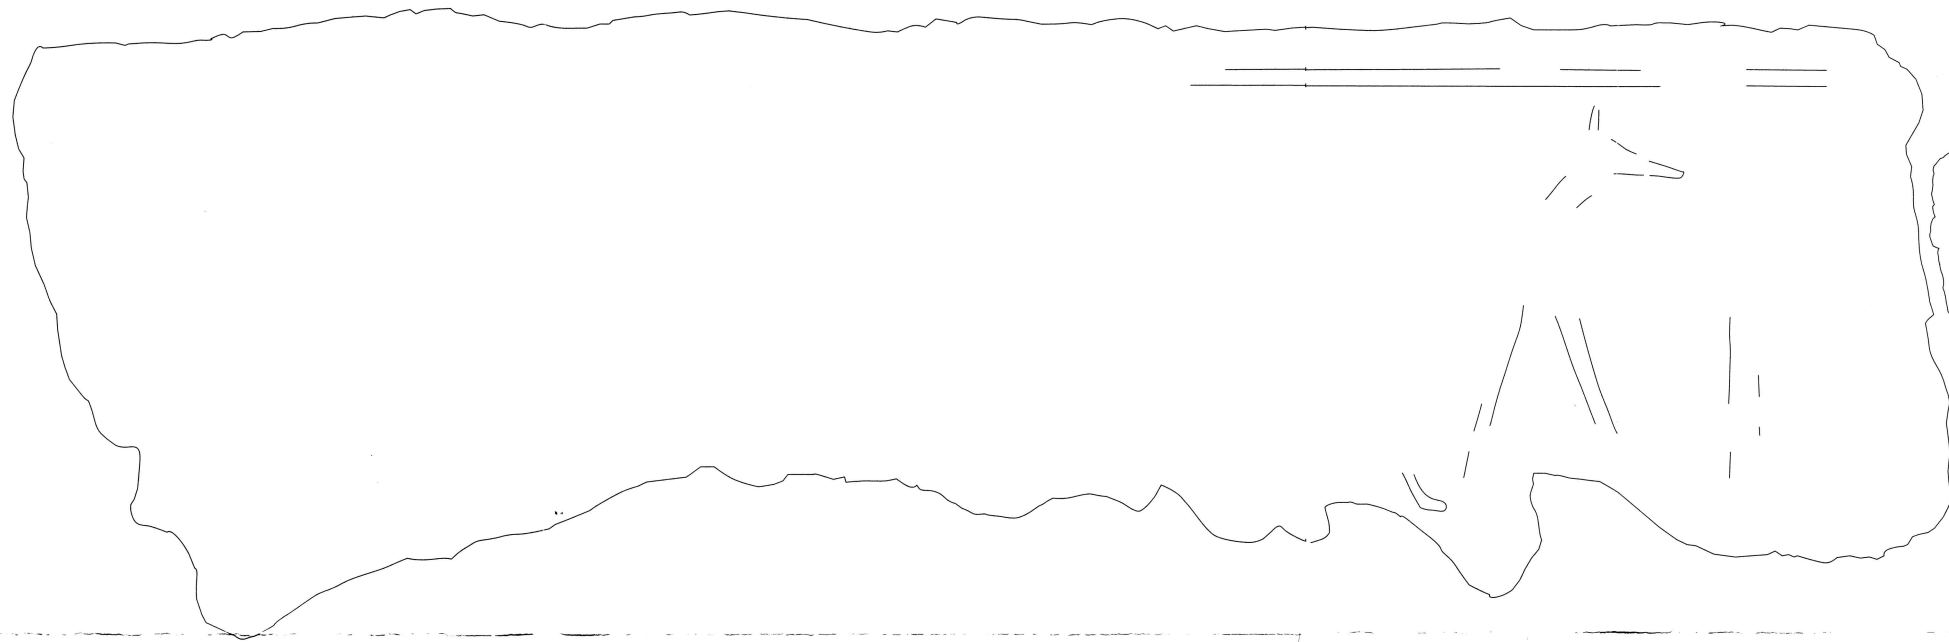

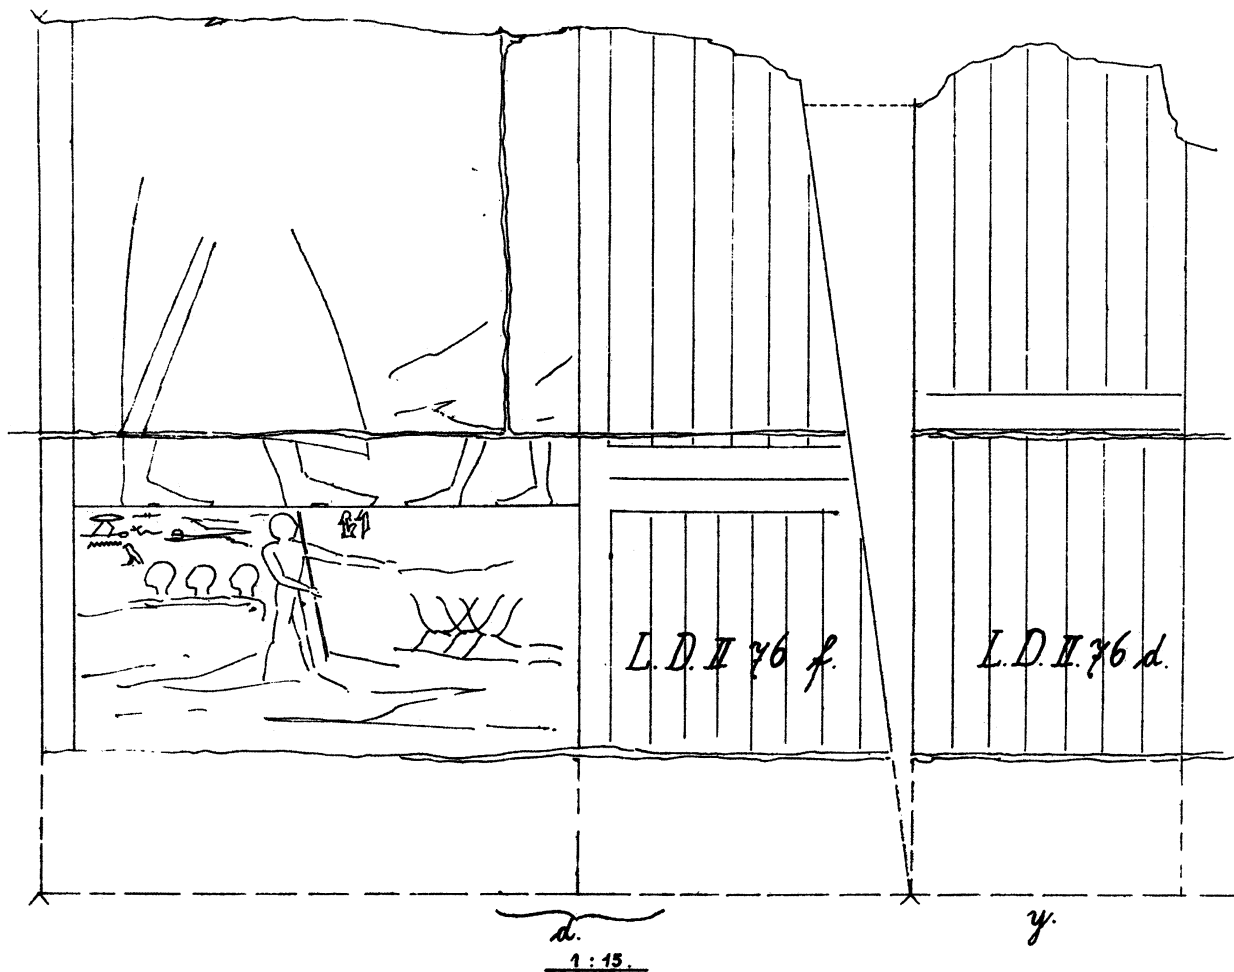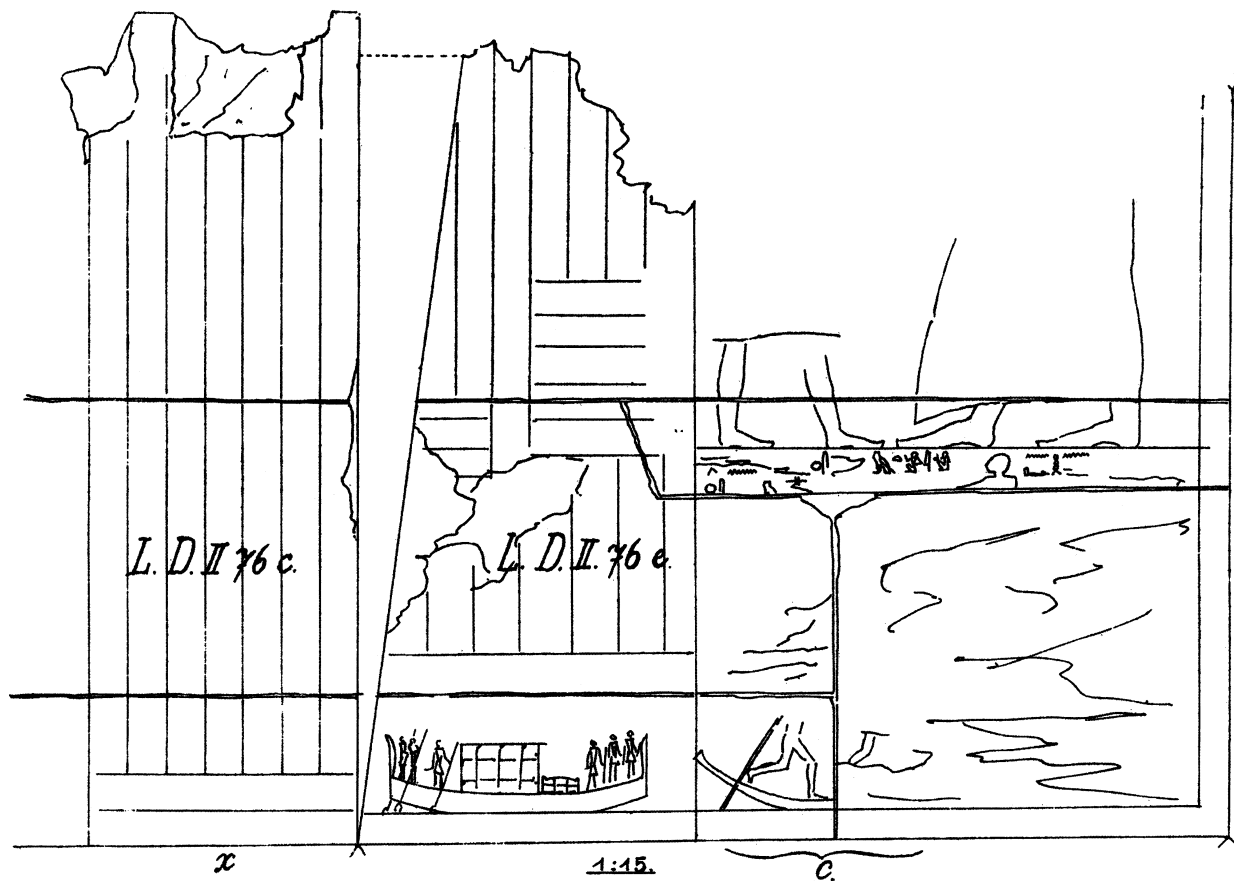


17. Senedjemib Inti (G 2370), layout of decoration on walls of portico and facade; *LD, Text, I, p. 56*

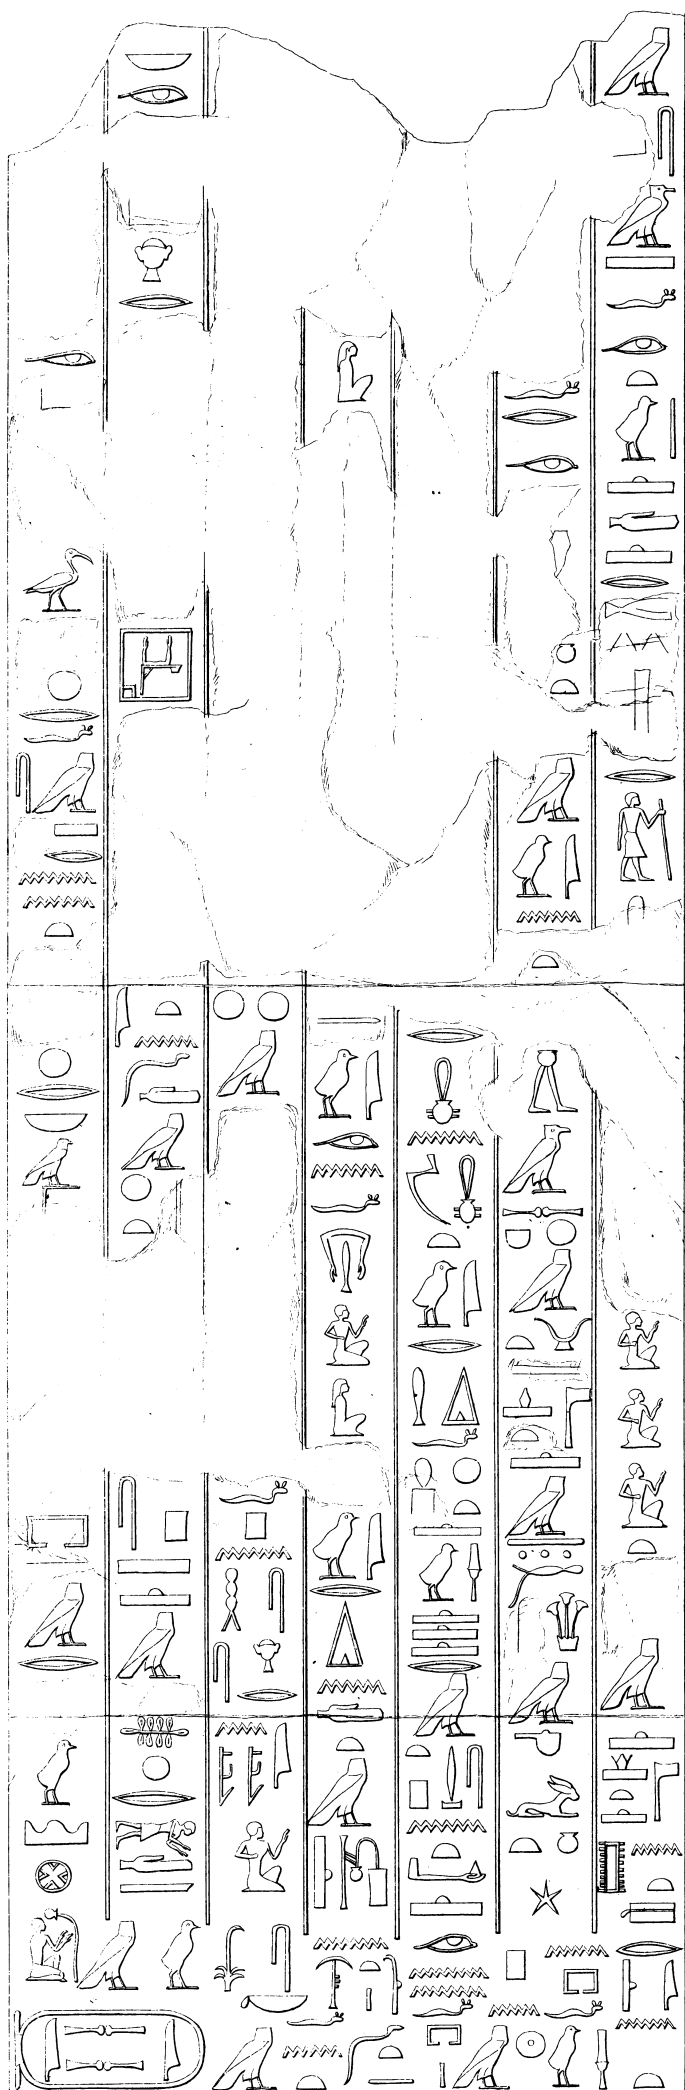

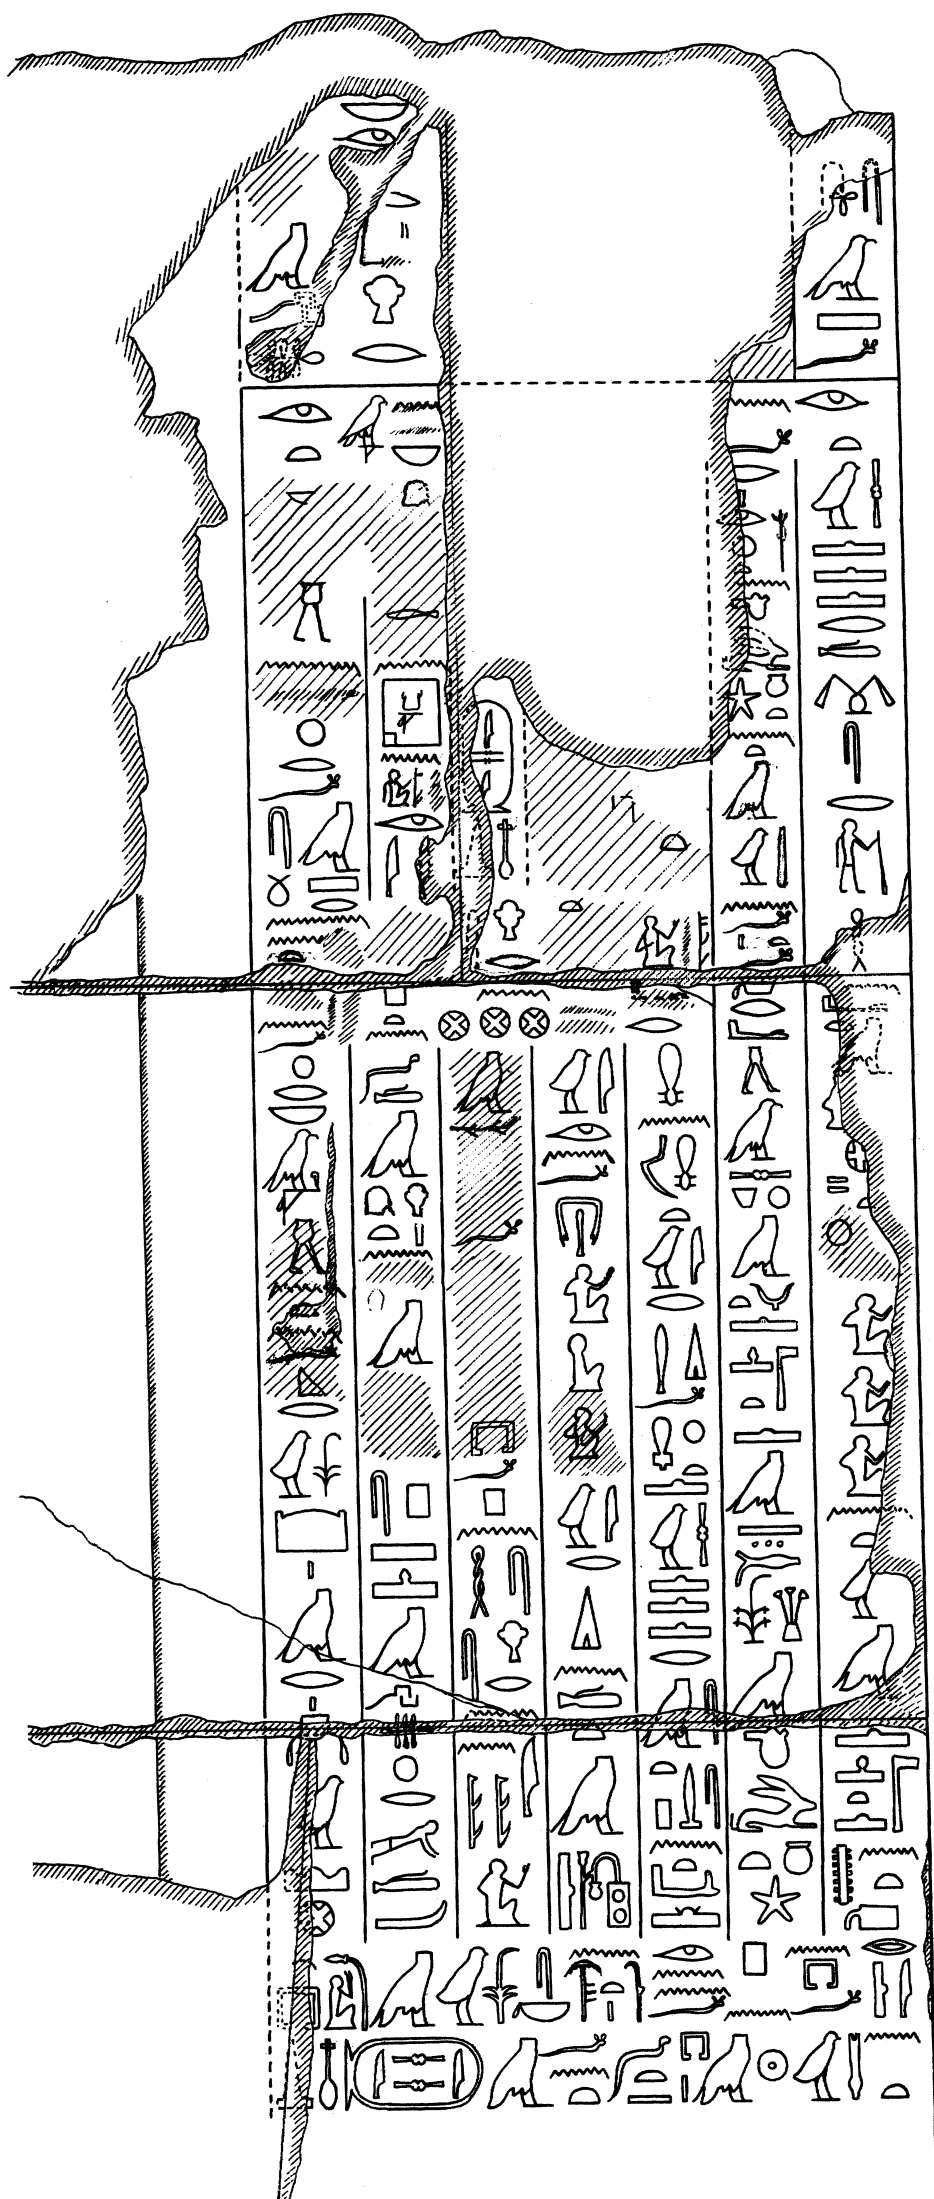

19. Senedjemib Inti (G 2370), facade south of portico, Inscription C, after Reisner

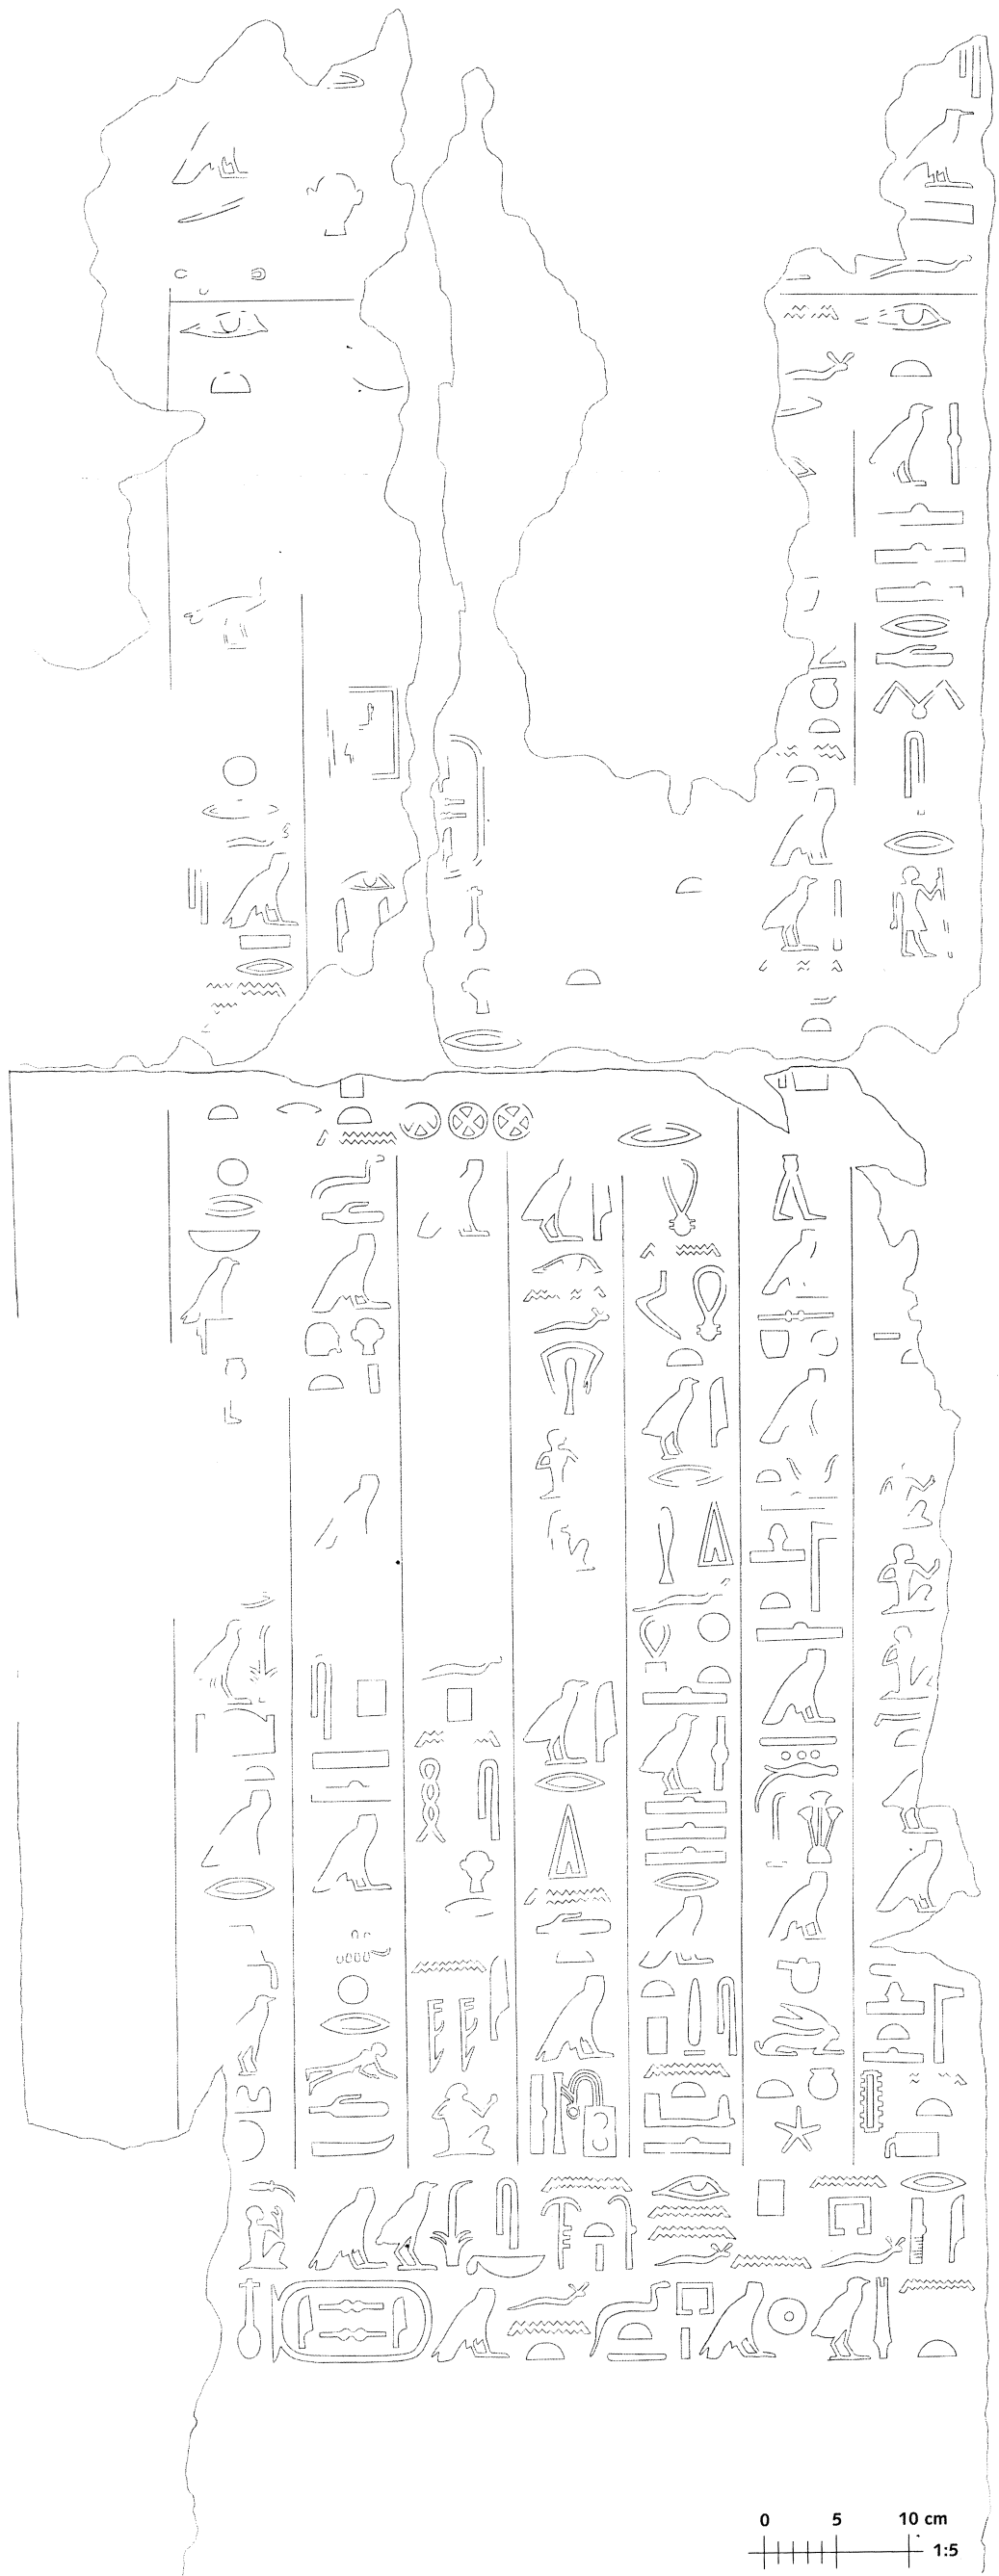

20. Senedjemib Inti (G 2370), facade south of portico, Inscription C. EG 4429, 4435; top, inscribed stone from court of Senedjemib Complex assigned to top of Inscription C; after HU-BMFA Exp. Ph. v 1668 [left]