



0 1 2 3 4 5 METRES
Scale $\frac{1}{50}$

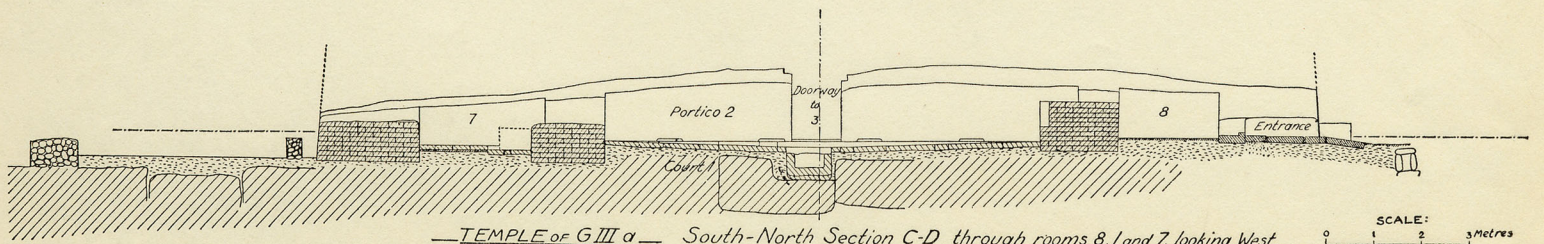


TEMPLE of G III a - South-North Section C-D through rooms 8, 1 and 7, looking West.

SCALE: 0 1 2 3 metres

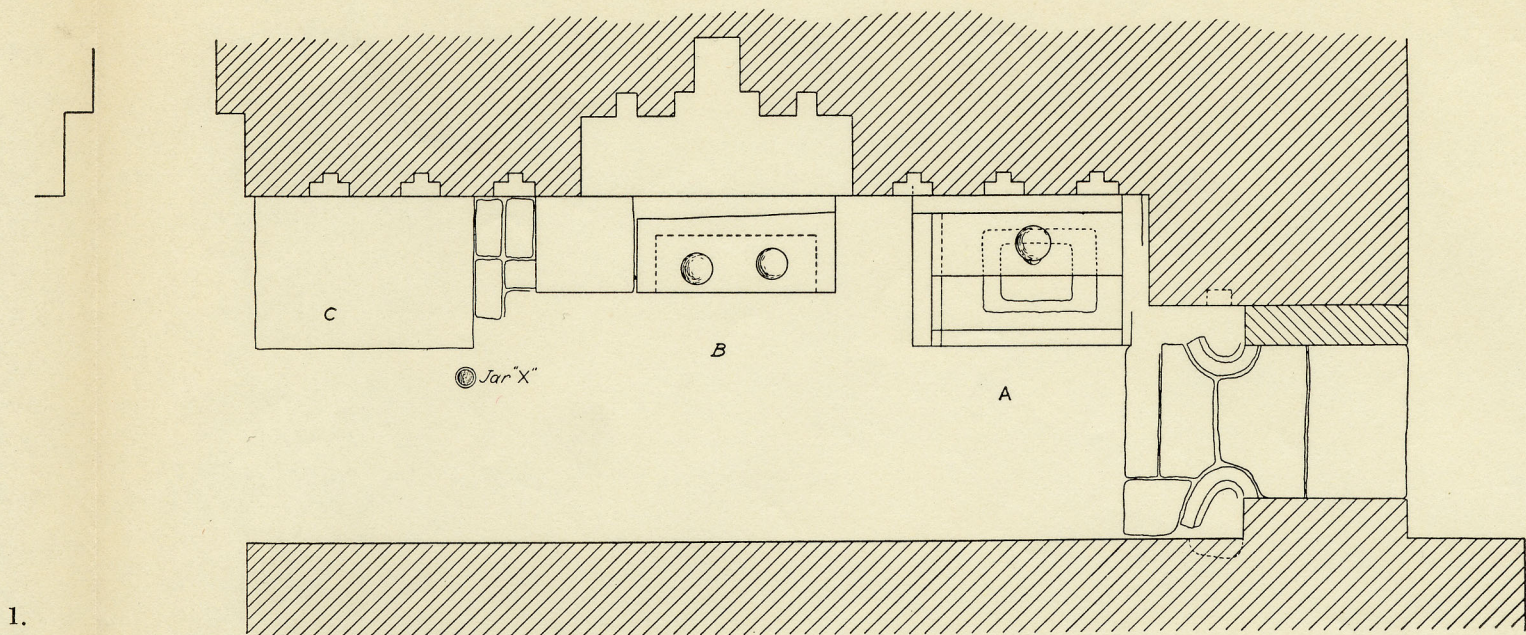


1.

Plan of northern half of west wall of M.Q.T. N°9 showing offering table.

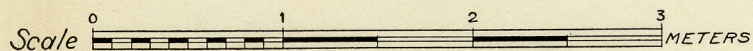


1:20

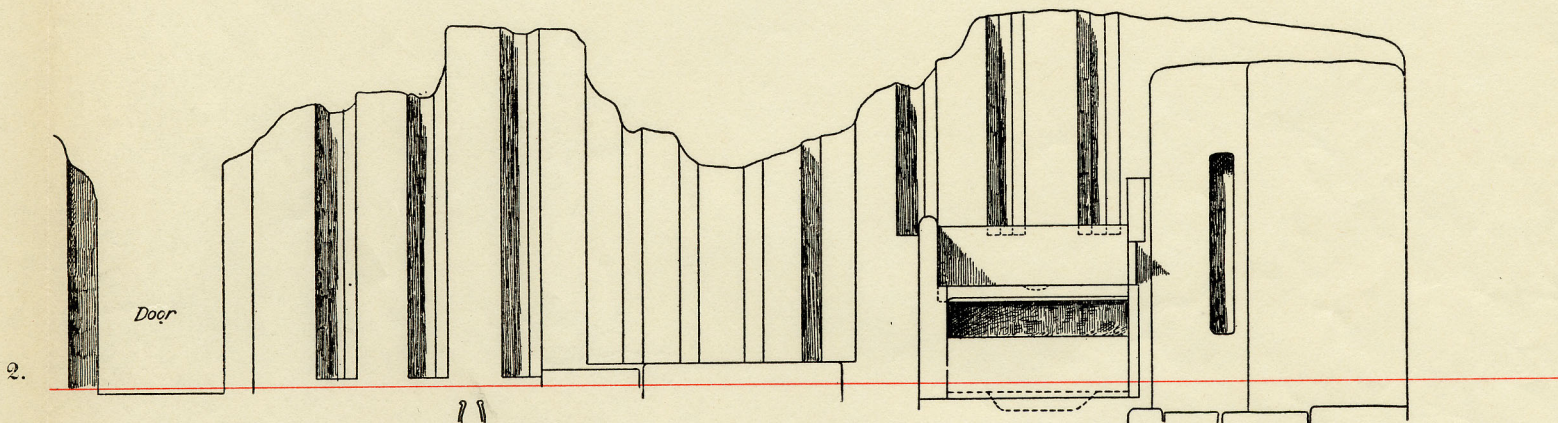


2.

Elevation of West Wall of Offering Hall, North end.

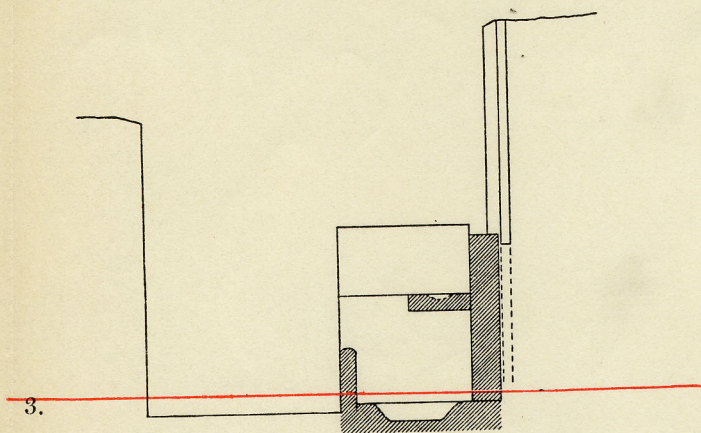


3.

Detail section at "A"

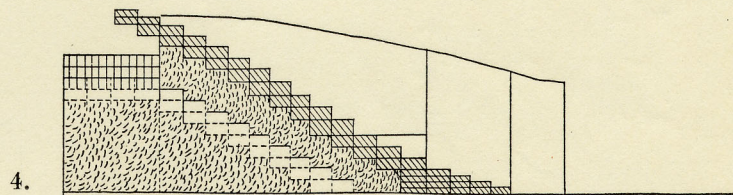


4.

M.Q.T. Section E-F, east-west through room 5.

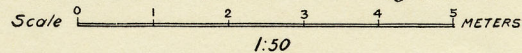


1:50

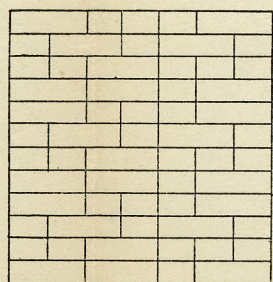



5.

Elevation of Face-bonding M.Q.T. Room 9

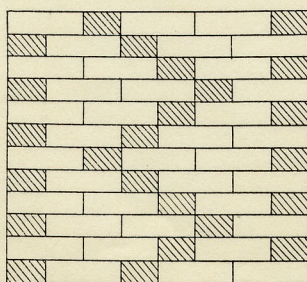

6.

Section east-west through wall between M.Q.T. 3 & 9 omitting irregularities.

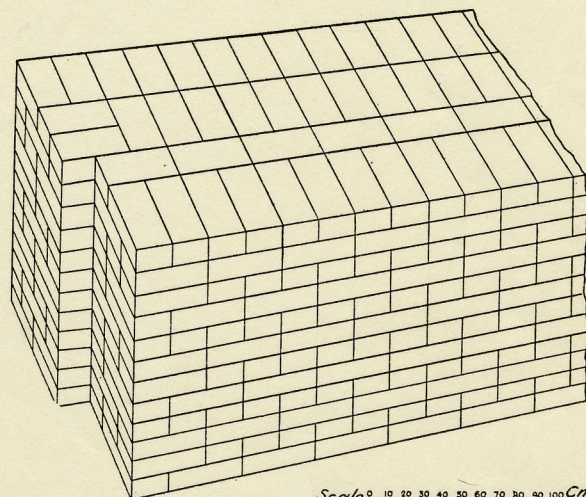 

7.

Brick bonding M.Q.T. Room 9.

