



C.D Section E-W through M.P.T. 13, 26, 28, 30 and 31 looking south

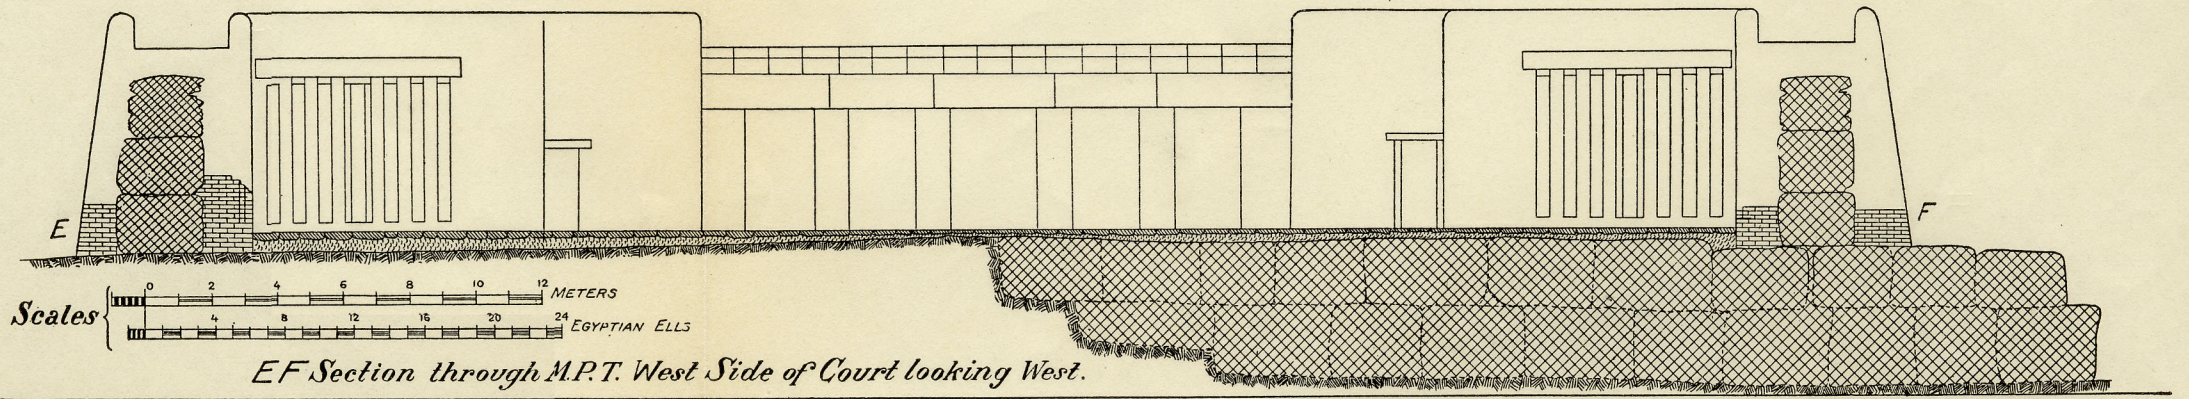

E.F Section through M.P.T. West Side of Court looking West.

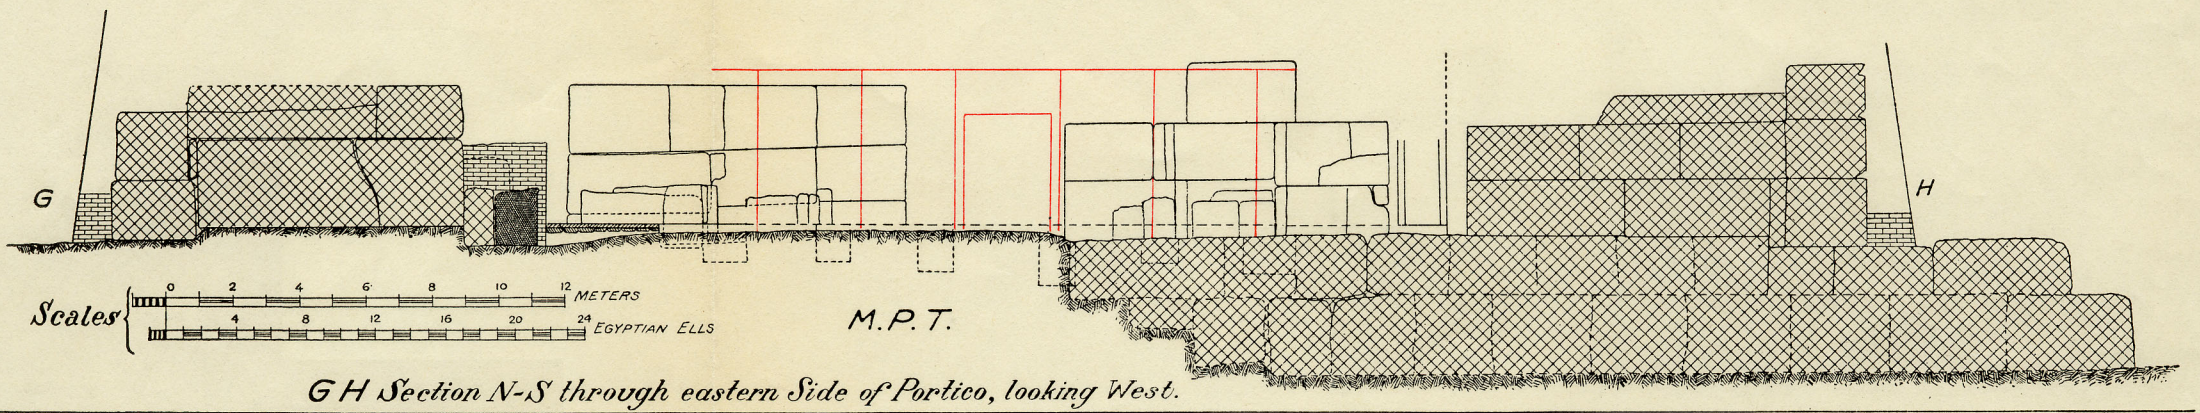

G.H Section N-S through eastern Side of Portico, looking West.

