

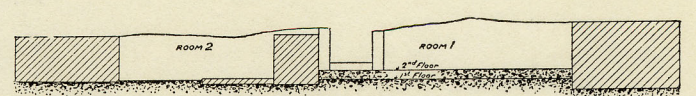
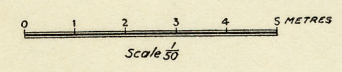


Section AB looking East—Temple of Pyramid IIIc

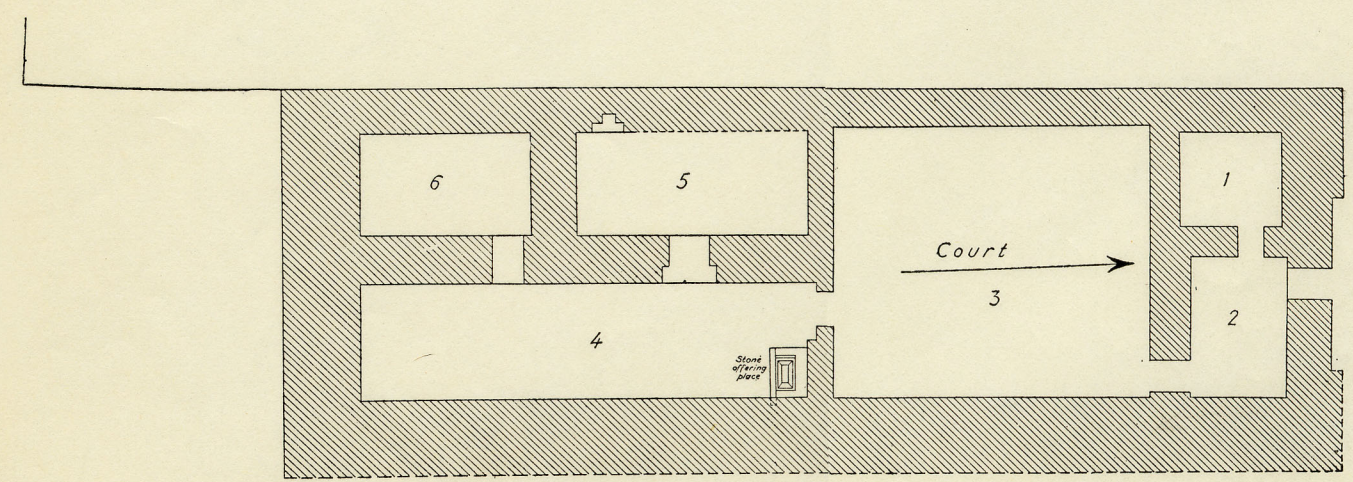


Section C-D looking North through rooms 1 & 2, Temple of Pyramid IIIc

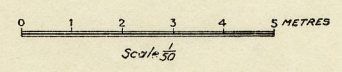

West face of Queen's pyramid


PLAN OF TEMPLE PYRAMID IIIb

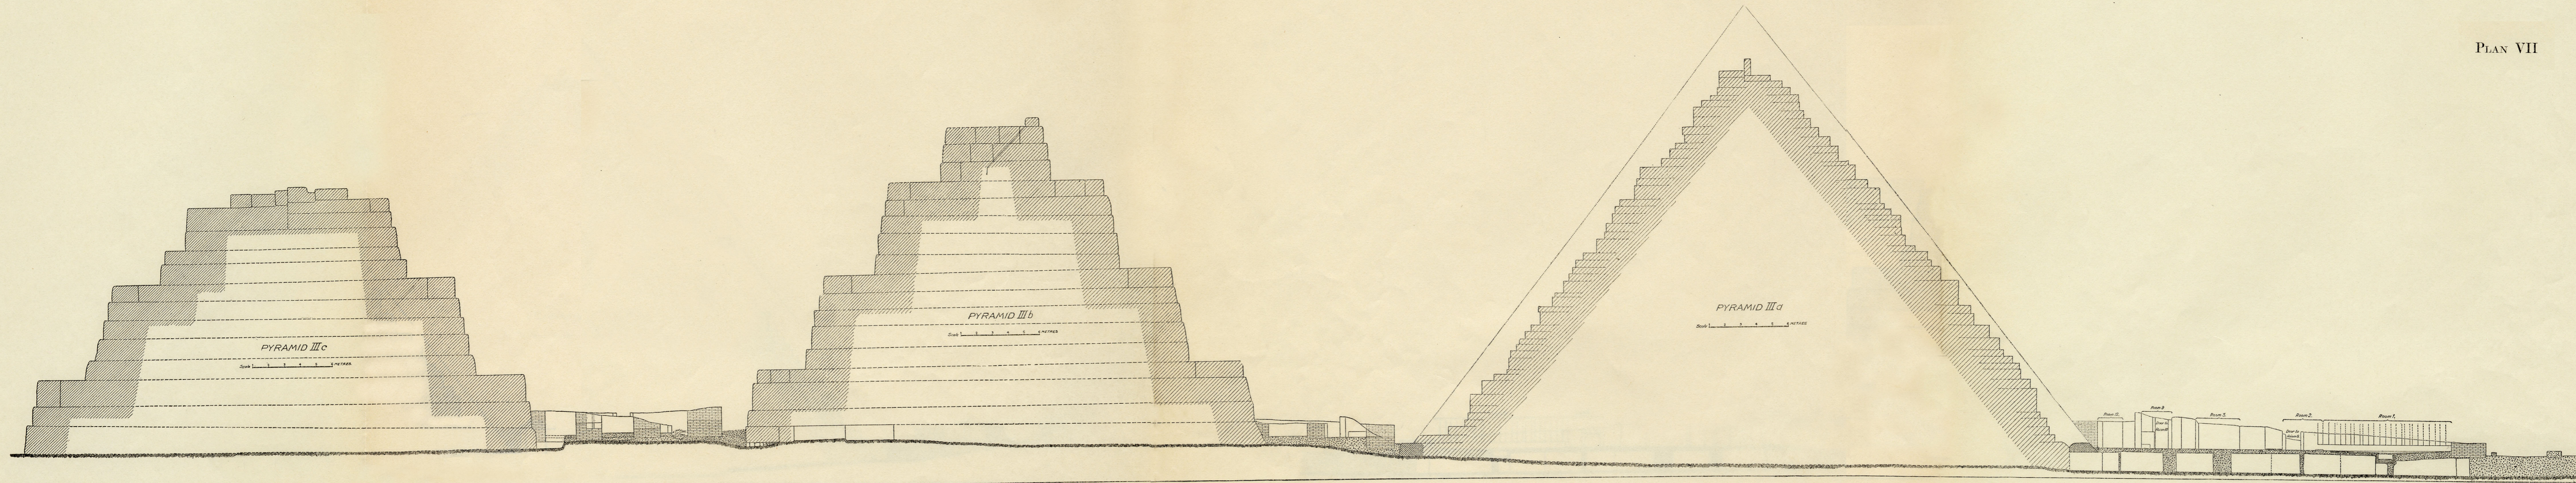

EAST-WEST SECTION
THROUGH THREE SMALL PYRAMIDS
SOUTH OF THIRD PYRAMID
AND THEIR CHAPELS
LOOKING NORTH

Scale 1 2 3 4 5 METRES

THE VALLEY TEMPLE OF KING MYCERINUS

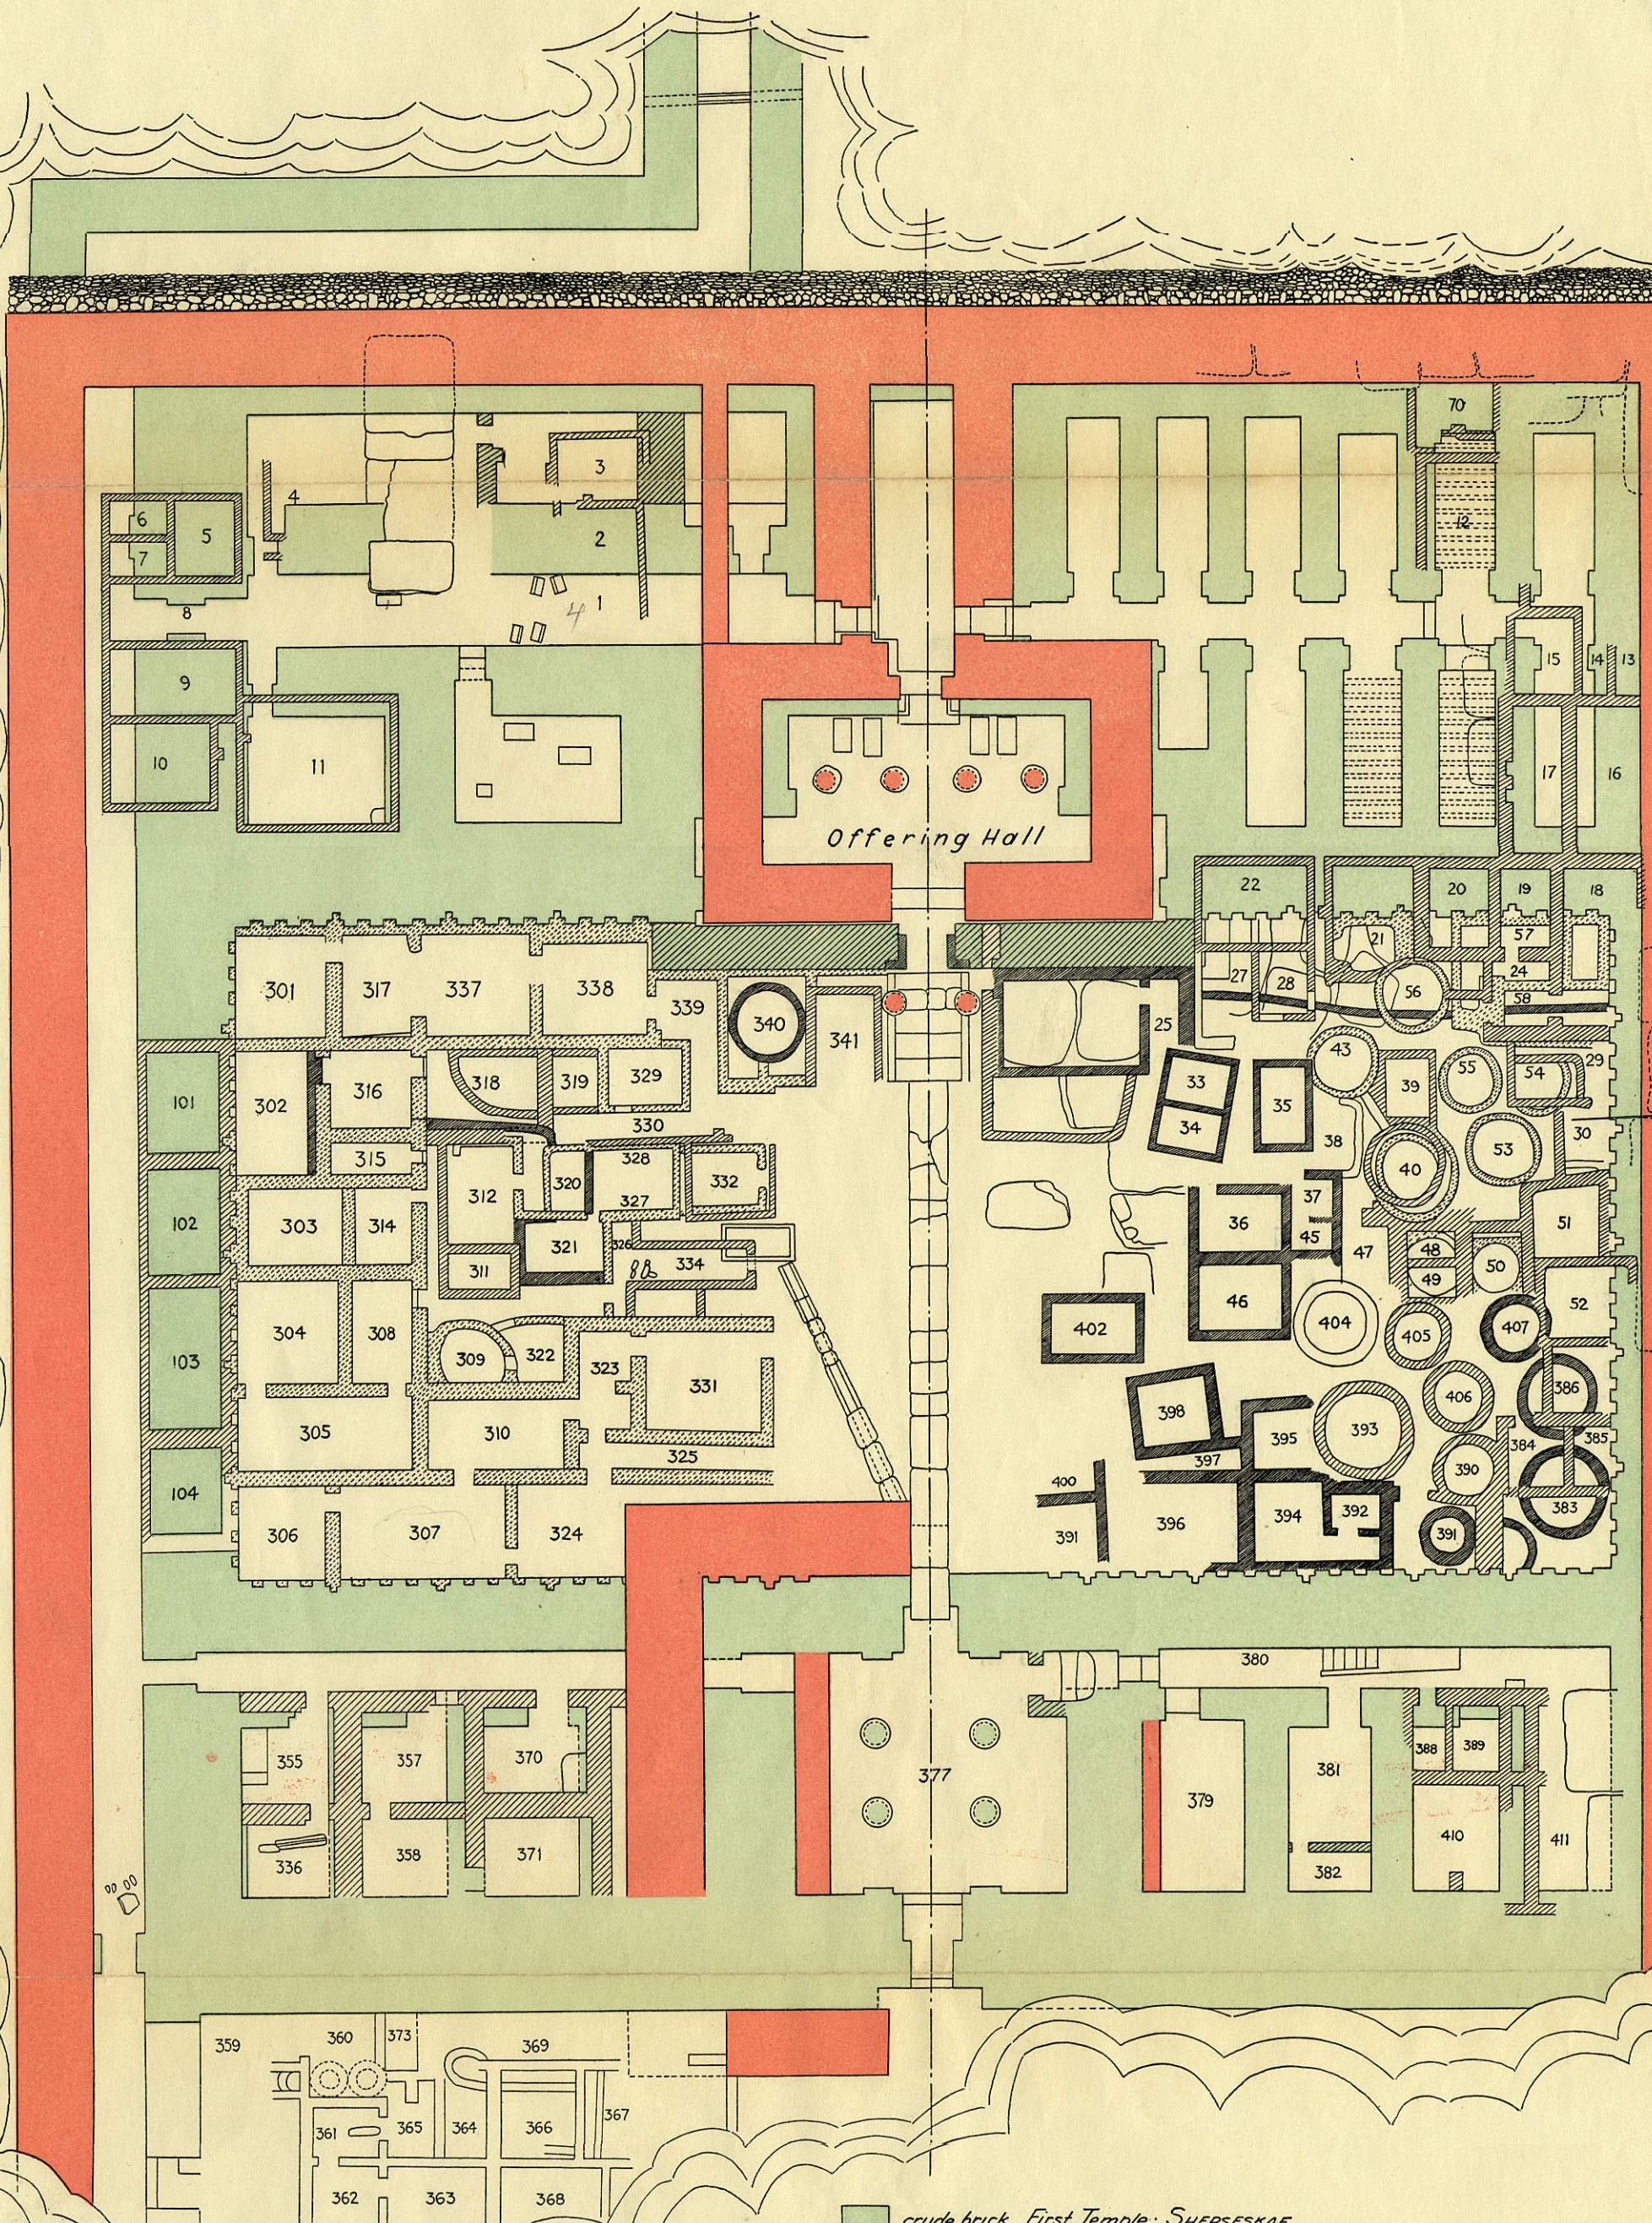

- crude brick *First Temple: SHEPSESKAF.*
- " " : additions to First Temple.
- " " : Second Temple: PEPY II (?)
- " " : intrusion on floor of court
- " " : walls on floor debris of court.
- " " : " over walls of First Temple.
- " " : indeterminate.

